

SWING TIES


REF: 10548.TIF
 CRFB 940/24
 CRFB 940/23
 CRFB 668/50

14000.TIF

STREET: MADISON STREET

OFFICIAL USE ONLY

X-STREET: GARDEN STREET

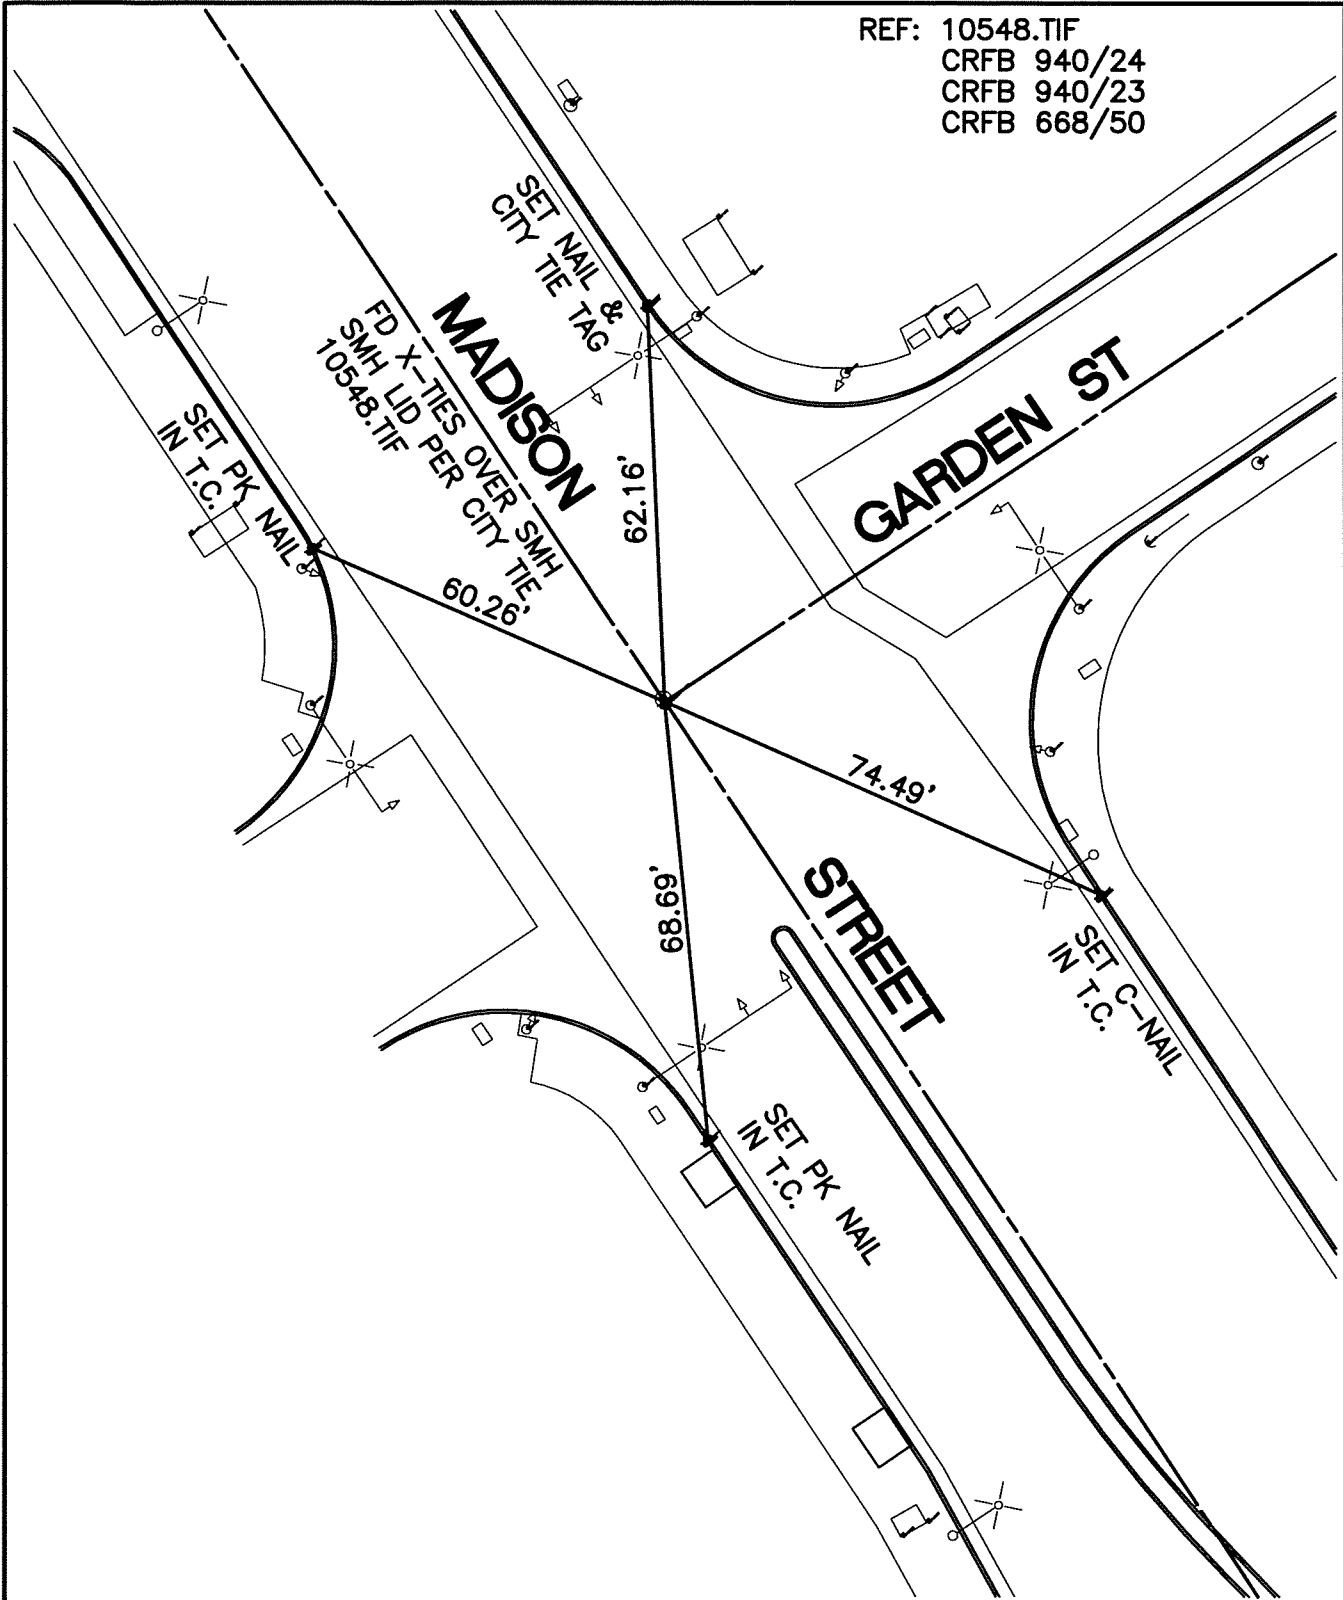

SCALE: 1"=30'

DATE: 7/05/12

DRAWN BY: CURT

F.B.:

SEC: 4 T.3S.,R.5W

OFFICIAL TIE PLAT CITY OF RIVERSIDE

THESE TIES ARE FOR THE PURPOSE OF PERPETUATING THE FOUND MONUMENTATION. NO CLAIM IS MADE AS THE RELATIONSHIP OF THE POINTS OR LINES SHOWN HEREON TO TRUE BOUNDARY LOCATIONS



SHEET 1 OF 1