

SWING TIES


REF: MB 87/10-12
6466.TIF

14002.TIF

STREET: PIERCE STREET

OFFICIAL USE ONLY

X-STREET: BNSF R/W NW OF TAYLOR ST

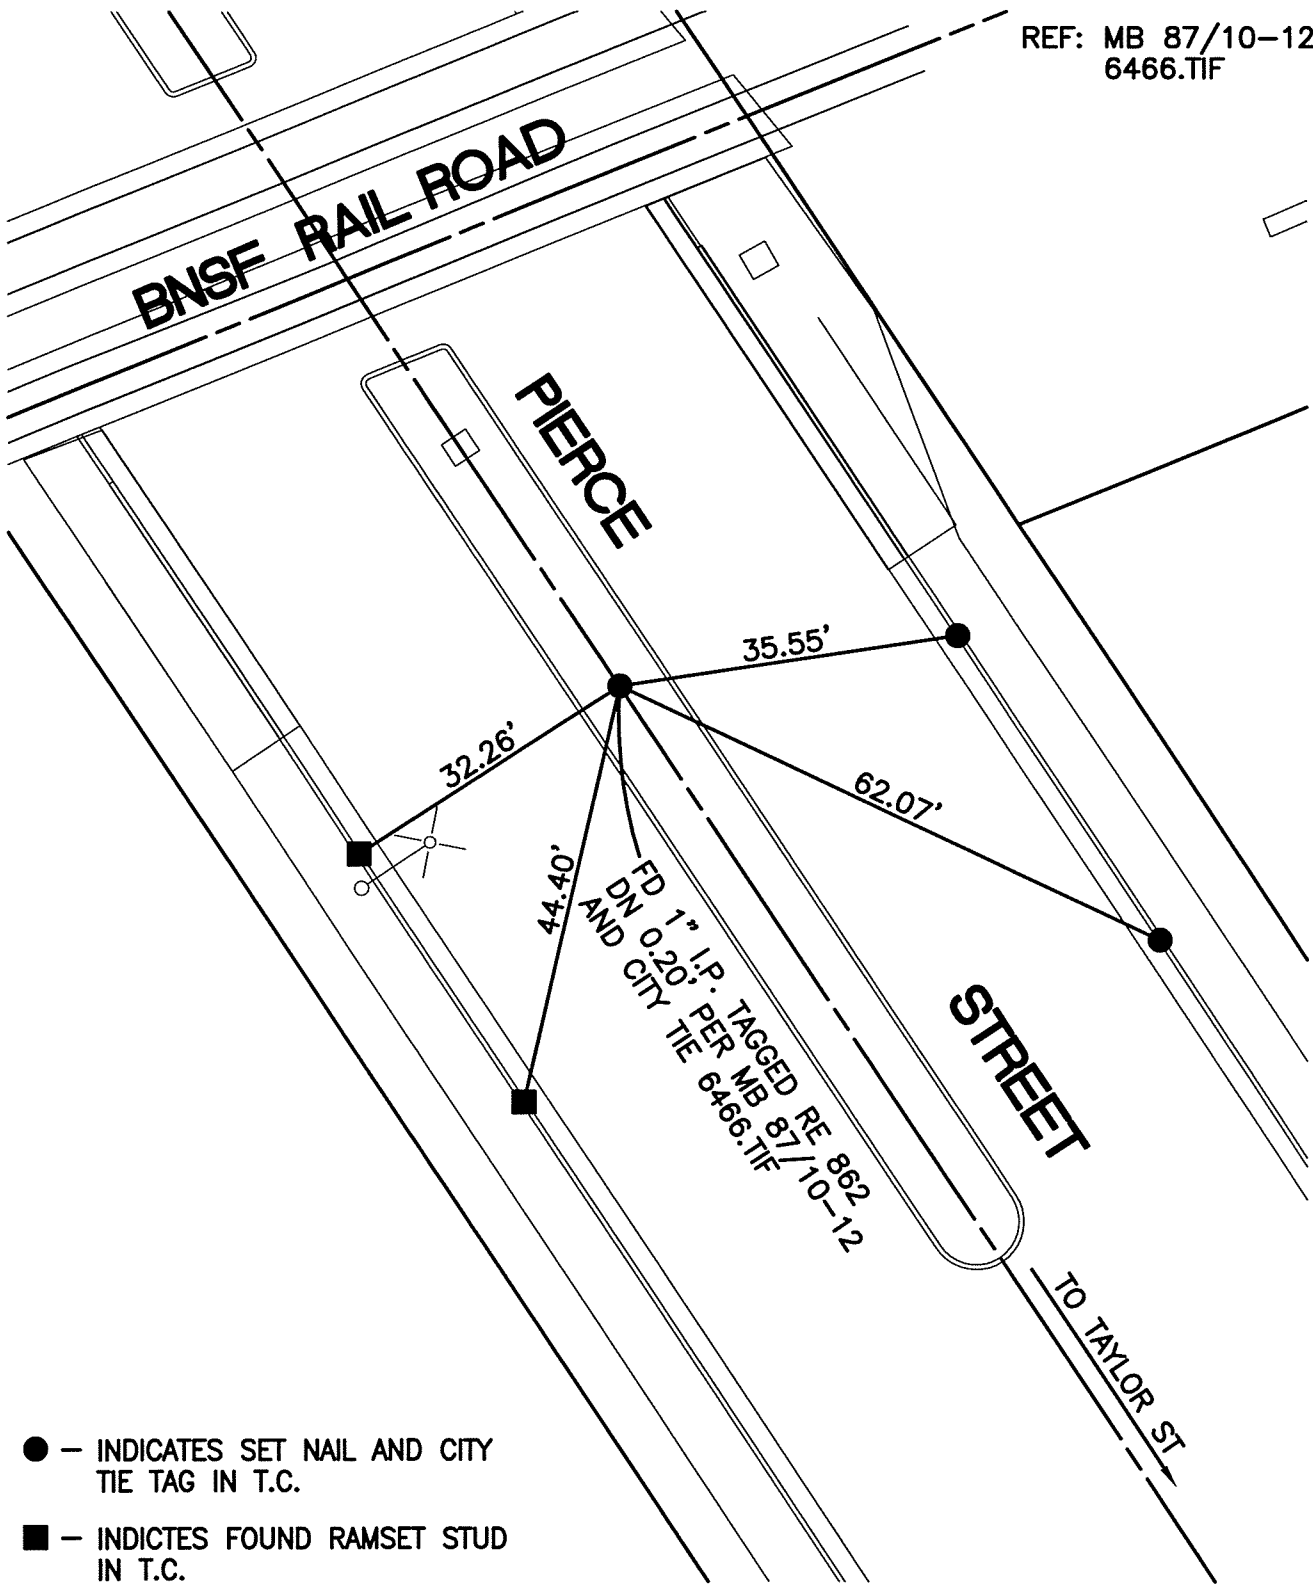

- - INDICATES SET NAIL AND CITY TIE TAG IN T.C.
- - INDICATES FOUND RAMSET STUD IN T.C.

SCALE: 1"=20'

DATE: 8/2/12

DRAWN BY: CURT

F.B.:

SEC: 22 T3S., R.6W

OFFICIAL TIE PLAT CITY OF RIVERSIDE

THESE TIES ARE FOR THE PURPOSE OF PERPETUATING THE FOUND MONUMENTATION. NO CLAIM IS MADE AS THE RELATIONSHIP OF THE POINTS OR LINES SHOWN HEREON TO TRUE BOUNDARY LOCATIONS



SHEET 1 OF 1