

SWING TIES


REF: AA WEBB TIE SHEET
FOR TRACT 3039
CITY TIE 1734.TIF

14005.TIF

STREET: BOLIVAR STREET

OFFICIAL USE ONLY

X-STREET: REDDIFORD COURT

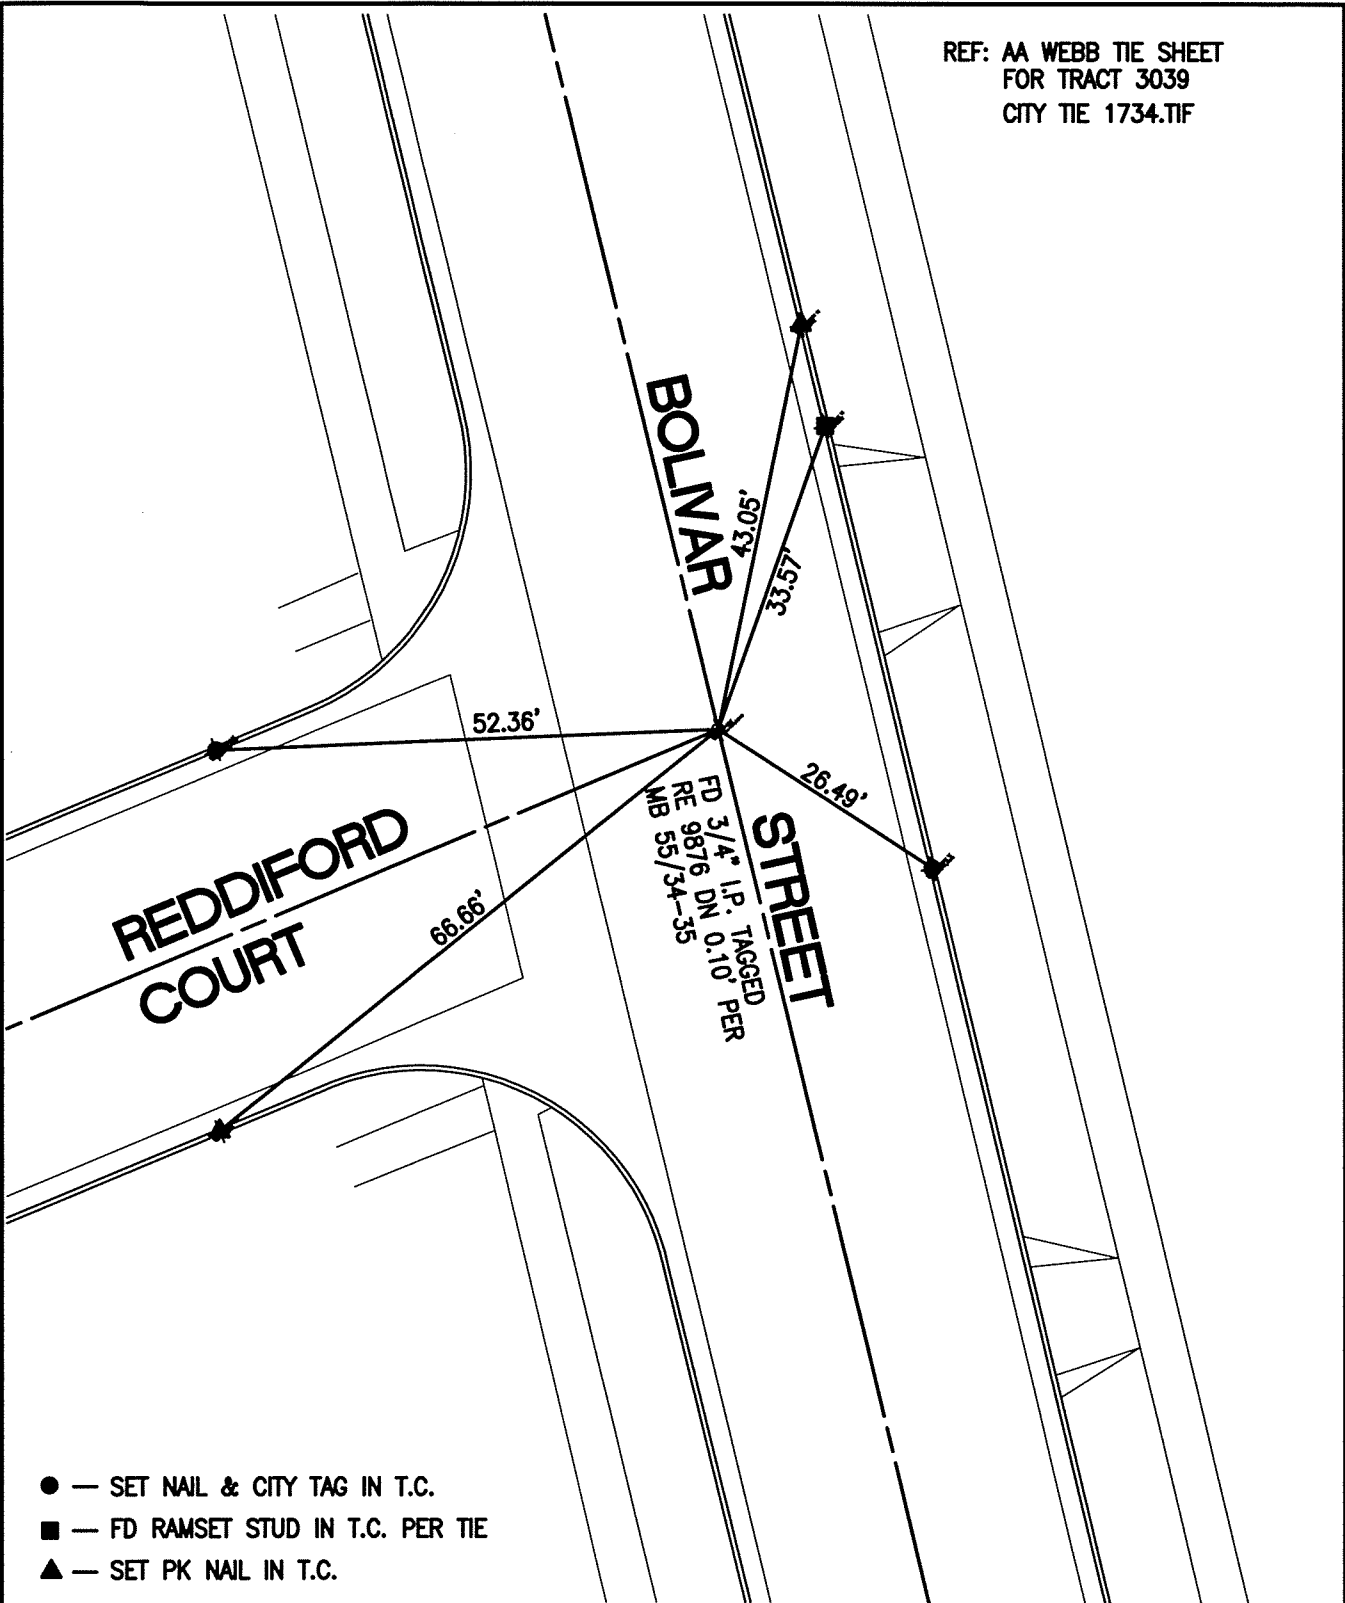

- — SET NAIL & CITY TAG IN T.C.
- — FD RAMSET STUD IN T.C. PER TIE
- ▲ — SET PK NAIL IN T.C.

SCALE: 1"=20'
DATE: 8/16/12
DRAWN BY: CURT
F.B.:
SEC: 3 T.3S.,R.6W

OFFICIAL TIE PLAT CITY OF RIVERSIDE

THESE TIES ARE FOR THE PURPOSE OF PERPETUATING THE FOUND MONUMENTATION. NO CLAIM IS MADE AS THE RELATIONSHIP OF THE POINTS OR LINES SHOWN HEREON TO TRUE BOUNDARY LOCATIONS



SHEET 1 OF 1