

SWING TIES


REF: JF DAVIDSON TIE SHEET
FOR TRACT 8367
CITY TIE 762.TIF

14007.TIF

STREET: BOLLIVAR STREET

OFFICIAL USE ONLY

X-STREET: DOHENY DRIVE

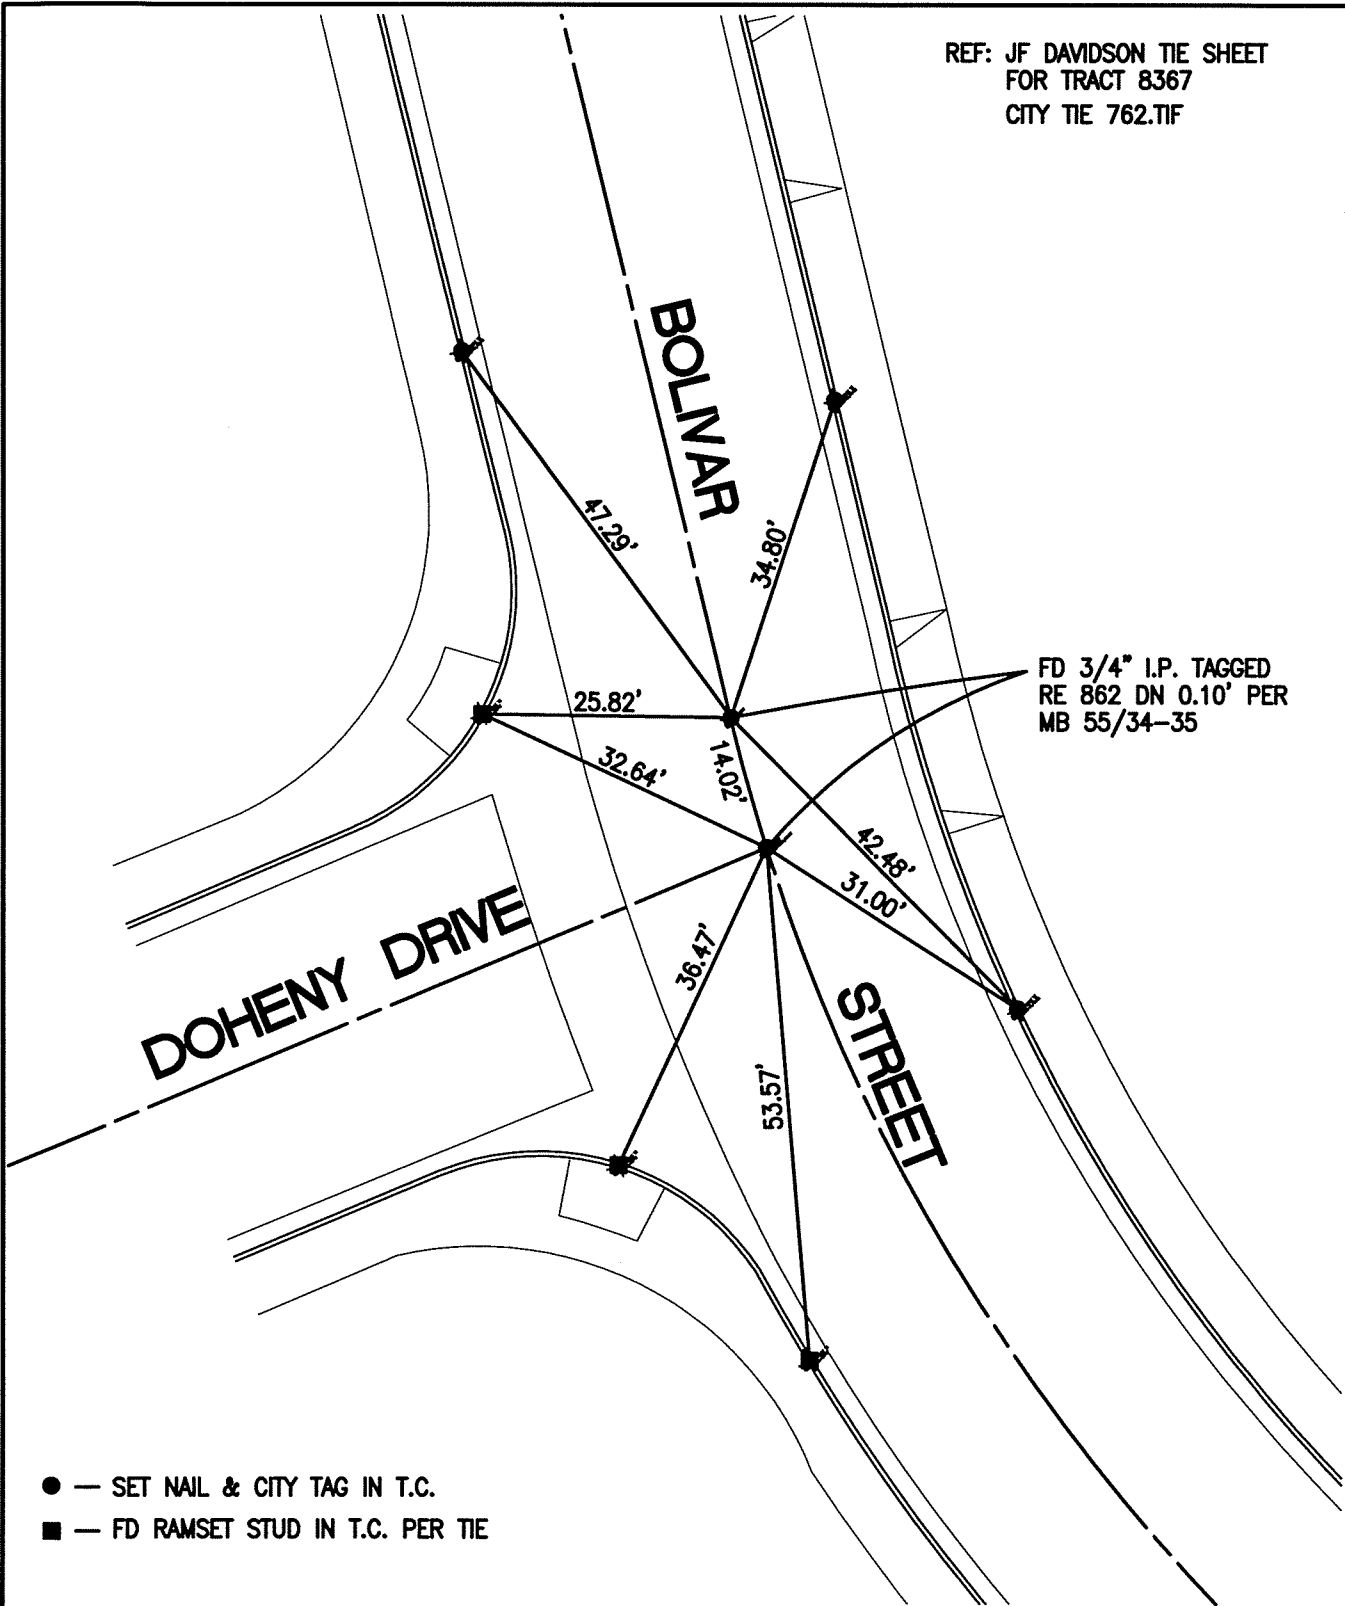

- — SET NAIL & CITY TAG IN T.C.
- — FD RAMSET STUD IN T.C. PER TIE

SCALE: 1"=20'
DATE: 8/16/12
DRAWN BY: CURT
F.B.:
SEC: 3 T.3S.,R.6W

OFFICIAL TIE PLAT
CITY OF RIVERSIDE

THESE TIES ARE FOR THE PURPOSE OF PERPETUATING THE FOUND MONUMENTATION. NO CLAIM IS MADE AS THE RELATIONSHIP OF THE POINTS OR LINES SHOWN HEREON TO TRUE BOUNDARY LOCATIONS

SHEET 1 OF 1