

# SWING TIES


REF: 10621.TIF  
 10344.TIF  
 CRFB 977/51  
 CRFB 988/21  
 CRFB 717/41  
 TR 2360, M.B. 41/40

14008.TIF

STREET: SIERRA VISTA AVENUE

OFFICIAL USE ONLY

X-STREET: GRAMERCY PLACE

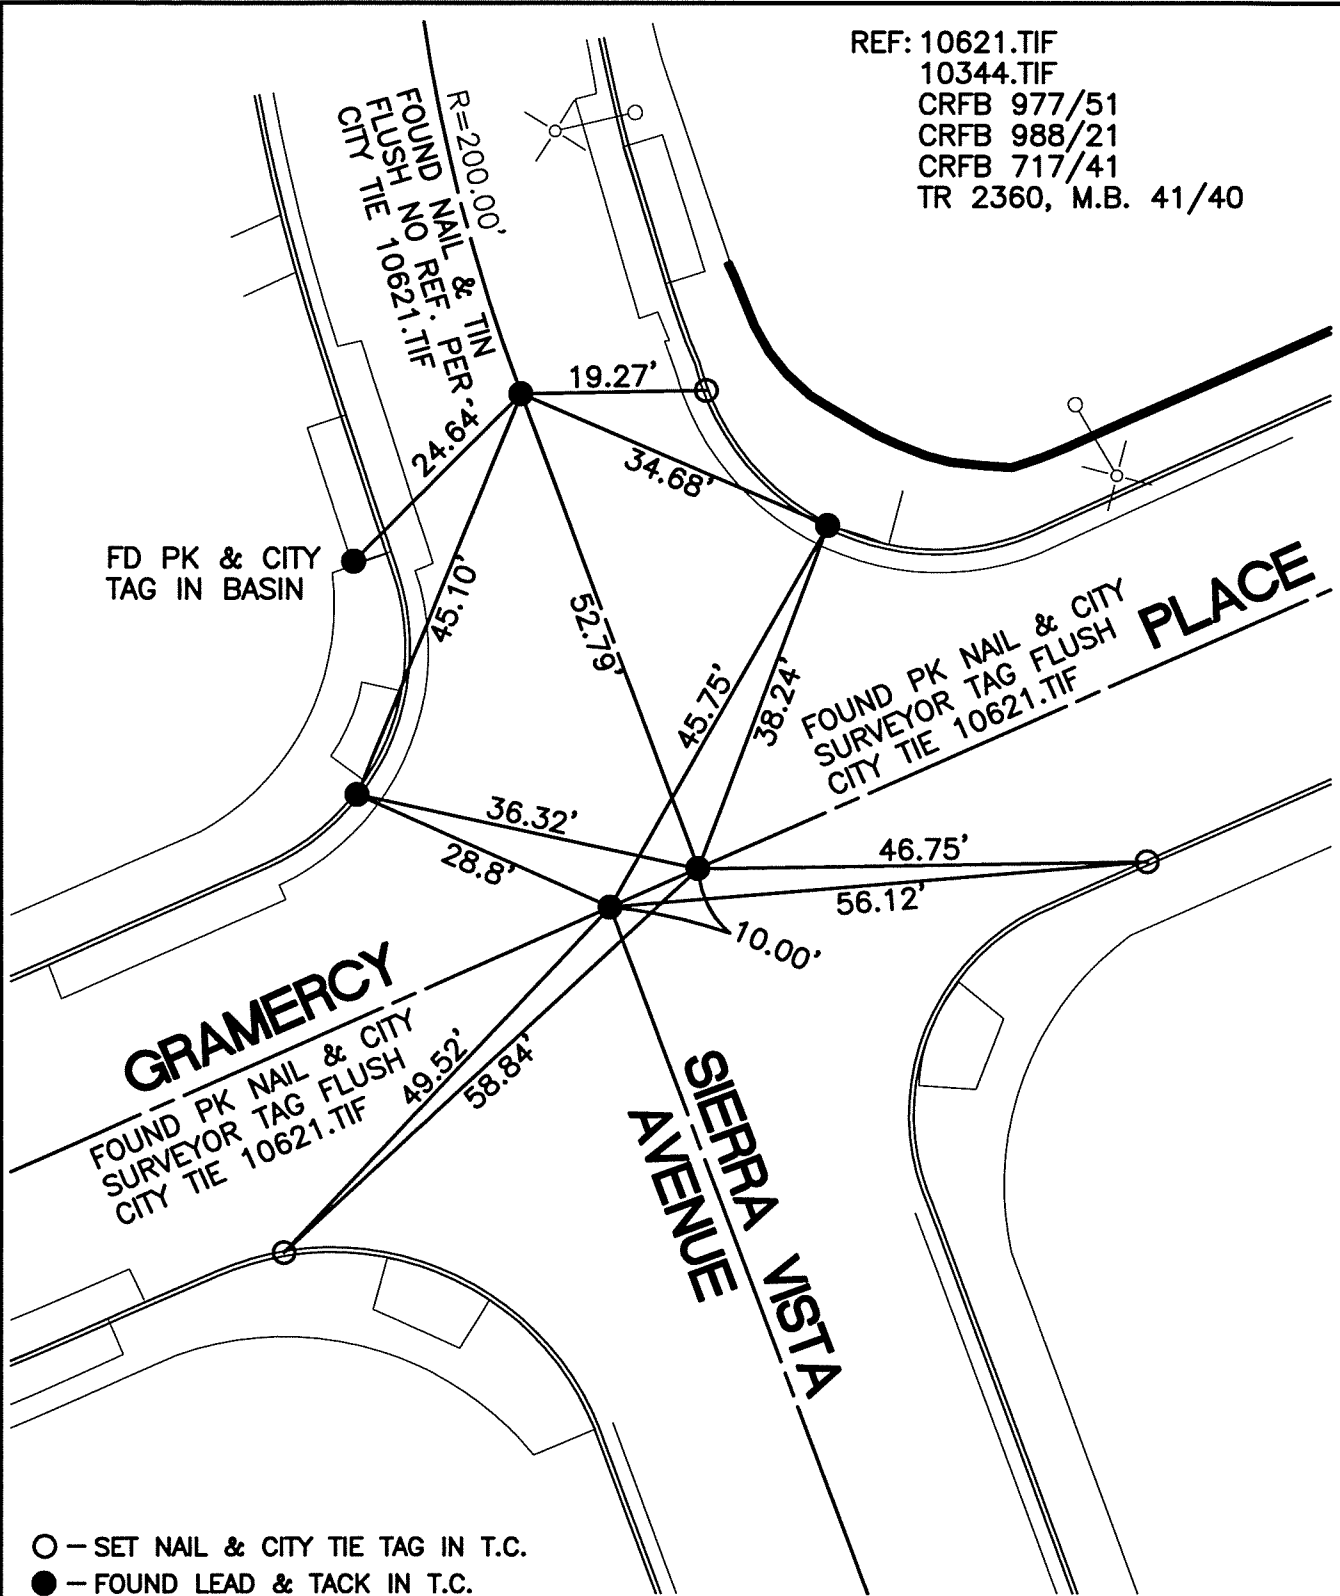

- - SET NAIL & CITY TIE TAG IN T.C.
- - FOUND LEAD & TACK IN T.C.

SCALE: 1"=20'

DATE: 8/20/12

DRAWN BY: CURT

F.B.:

SEC: 10 T.3S., R.6W

## OFFICIAL TIE PLAT CITY OF RIVERSIDE

THESE TIES ARE FOR THE PURPOSE OF PERPETUATING THE FOUND MONUMENTATION. NO CLAIM IS MADE AS THE RELATIONSHIP OF THE POINTS OR LINES SHOWN HEREON TO TRUE BOUNDARY LOCATIONS



SHEET 1 OF 1