


# SWING TIES

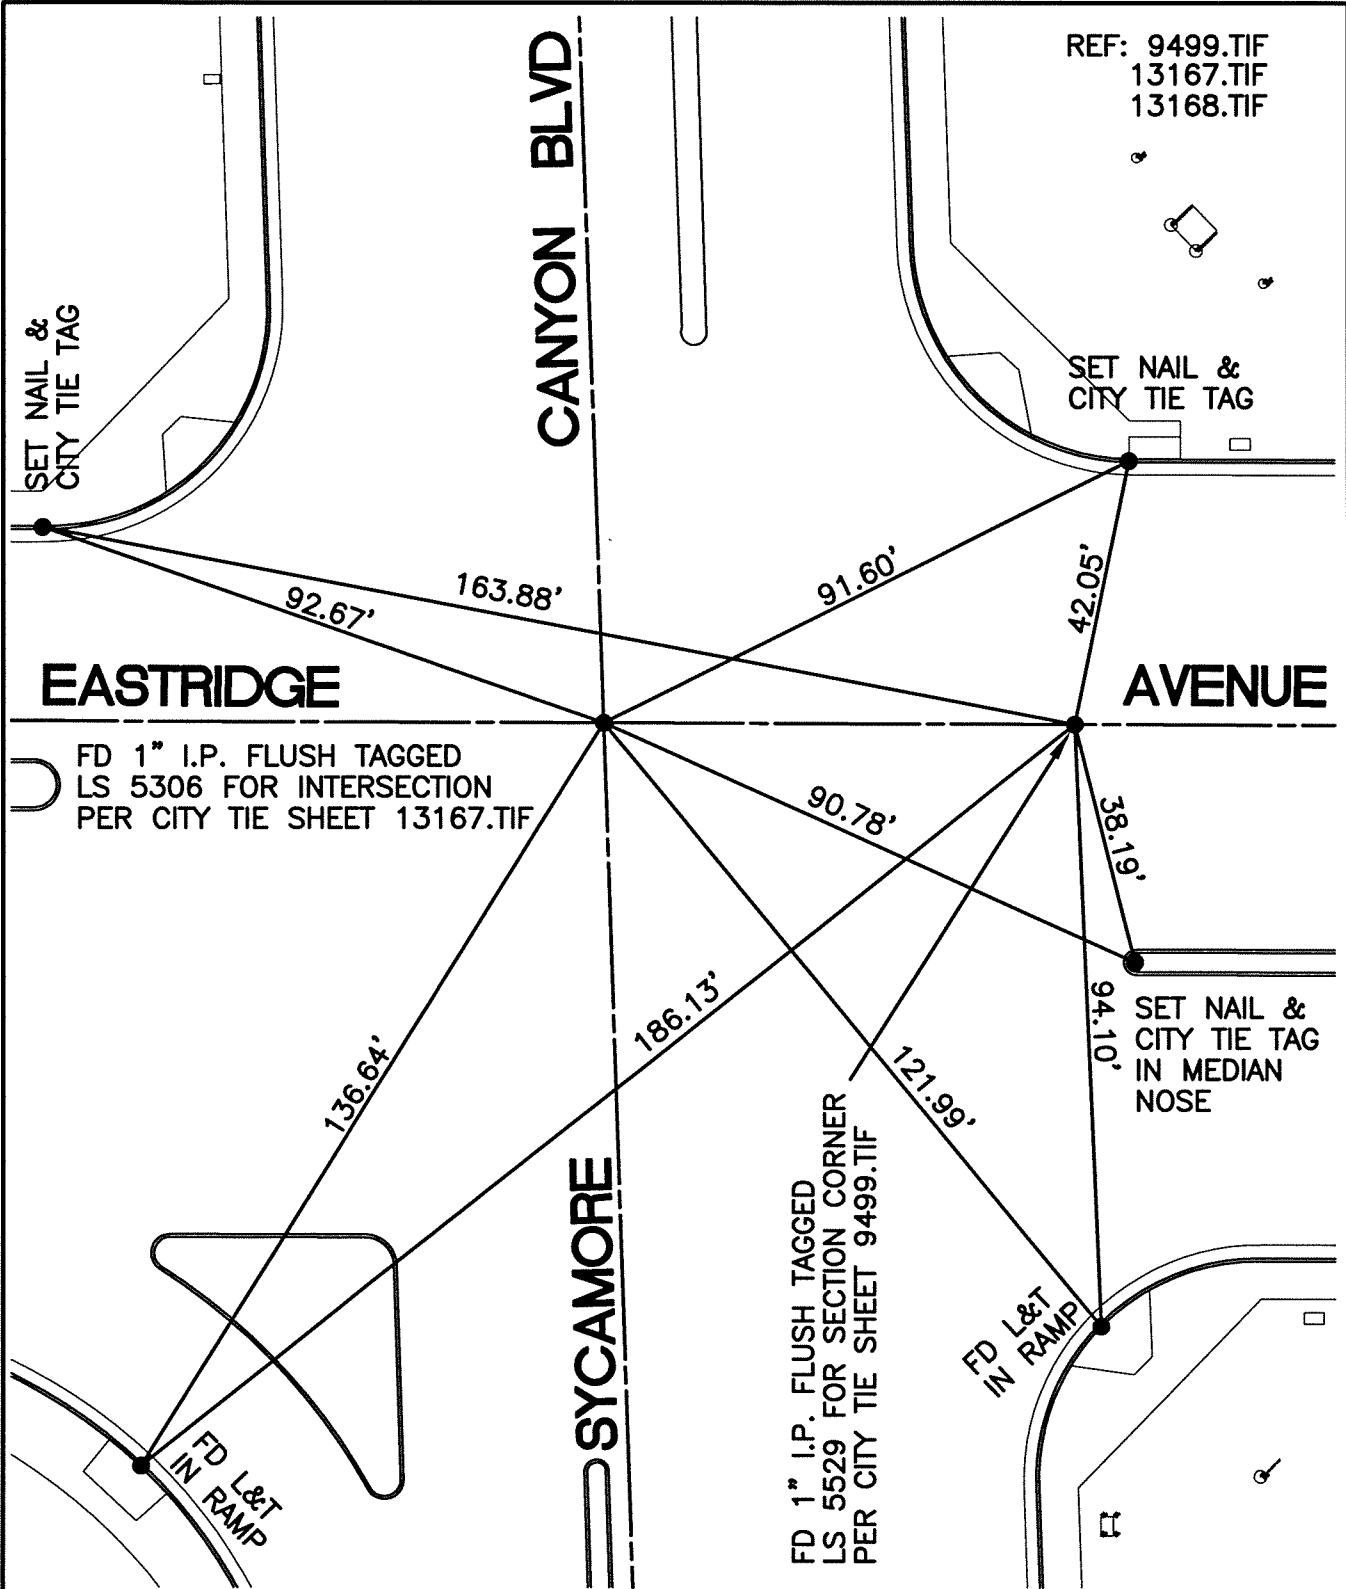

14013.TIF  
 STREET: EASTRIDGE AVENUE  
 X-STREET: SYCAMORE CANYON BLVD

OFFICIAL USE ONLY

REF: 9499.TIF  
 13167.TIF  
 13168.TIF

SCALE: 1"=30'  
 DATE: 7/05/12  
 DRAWN BY: CURT  
 F.B.:  
 SEC: 3,4,9 & 10 T.3S.,R.4W

**OFFICIAL TIE PLAT**  
 CITY OF RIVERSIDE

THESE TIES ARE FOR THE PURPOSE OF PERPETUATING THE FOUND MONUMENTATION. NO CLAIM IS MADE AS THE RELATIONSHIP OF THE POINTS OR LINES SHOWN HEREON TO TRUE BOUNDARY LOCATIONS

SHEET 1 OF 1