


14020.TIF

Street: CANYON HILL DRIVE  
X-Street: BOULDER CREEK LANE  
OFFICIAL USE ONLY

SWING TIES

● FD. 1" I.P. W/RCE  
16056 TAG FLUSH

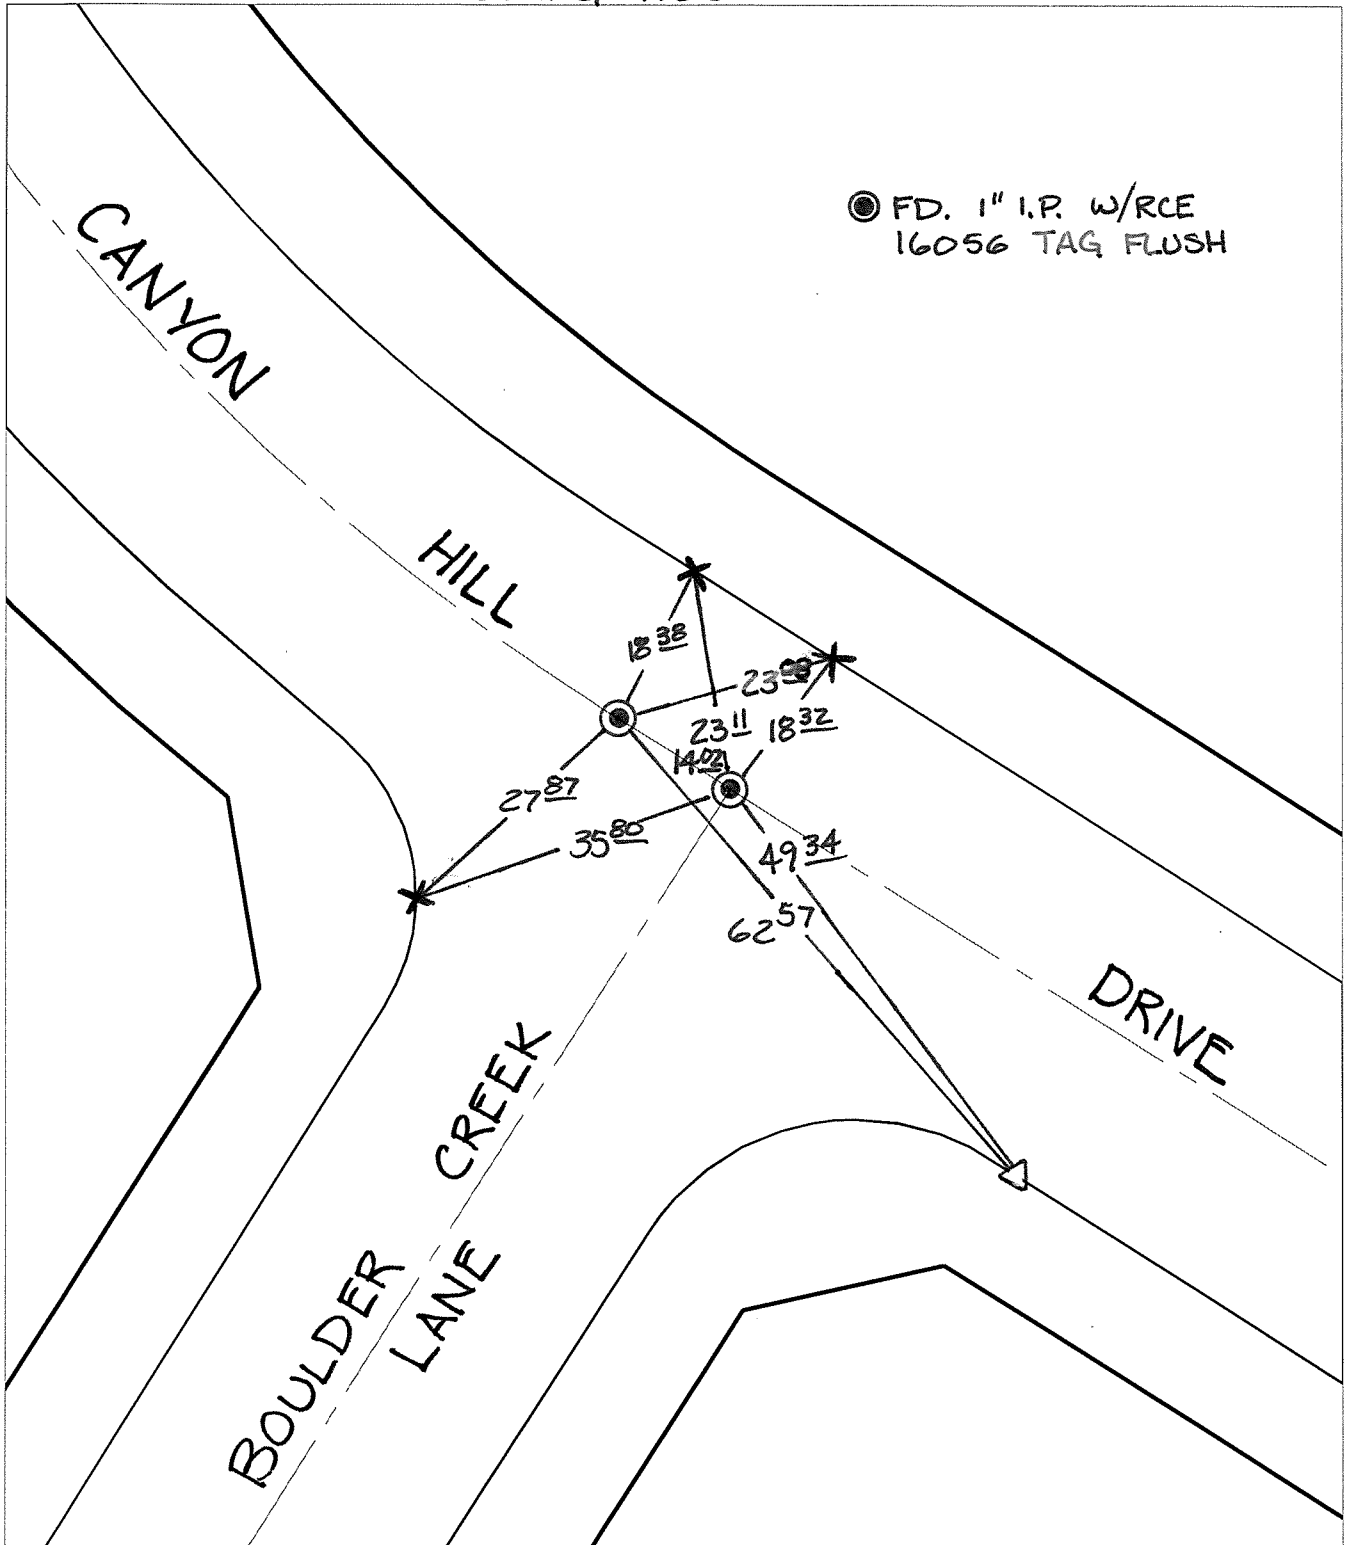

- ✕ FD. Ramset Nail on T/C      ● FD. LD. & TK. on T/C
- FD. "C" Nail on T/C        ○ Set LD. & TK. on T/C

P.K. and City Engineer tag to be set @ surface after street construction is complete. (If possible)

Scale: 1" = 20'  
 Date: 01/23/12  
 Drawn by: pw  
 F.B.:  
 TR-Sec: T3SR5W-12

**OFFICIAL TIE PLAT**  
 CITY OF RIVERSIDE

*These ties are for the purpose of perpetuating the found monumentation. No claim is made as to the relationship of the points or lines shown hereon to true boundary locations.*



Sheet 1 of 1  
 Cadme MB: 70-4