


14025.TIF

Street: MIDDLE CREEK RD EGS OF X-Street: OLD BRIDGE ROAD

OFFICIAL USE ONLY

TRANSIT TIES

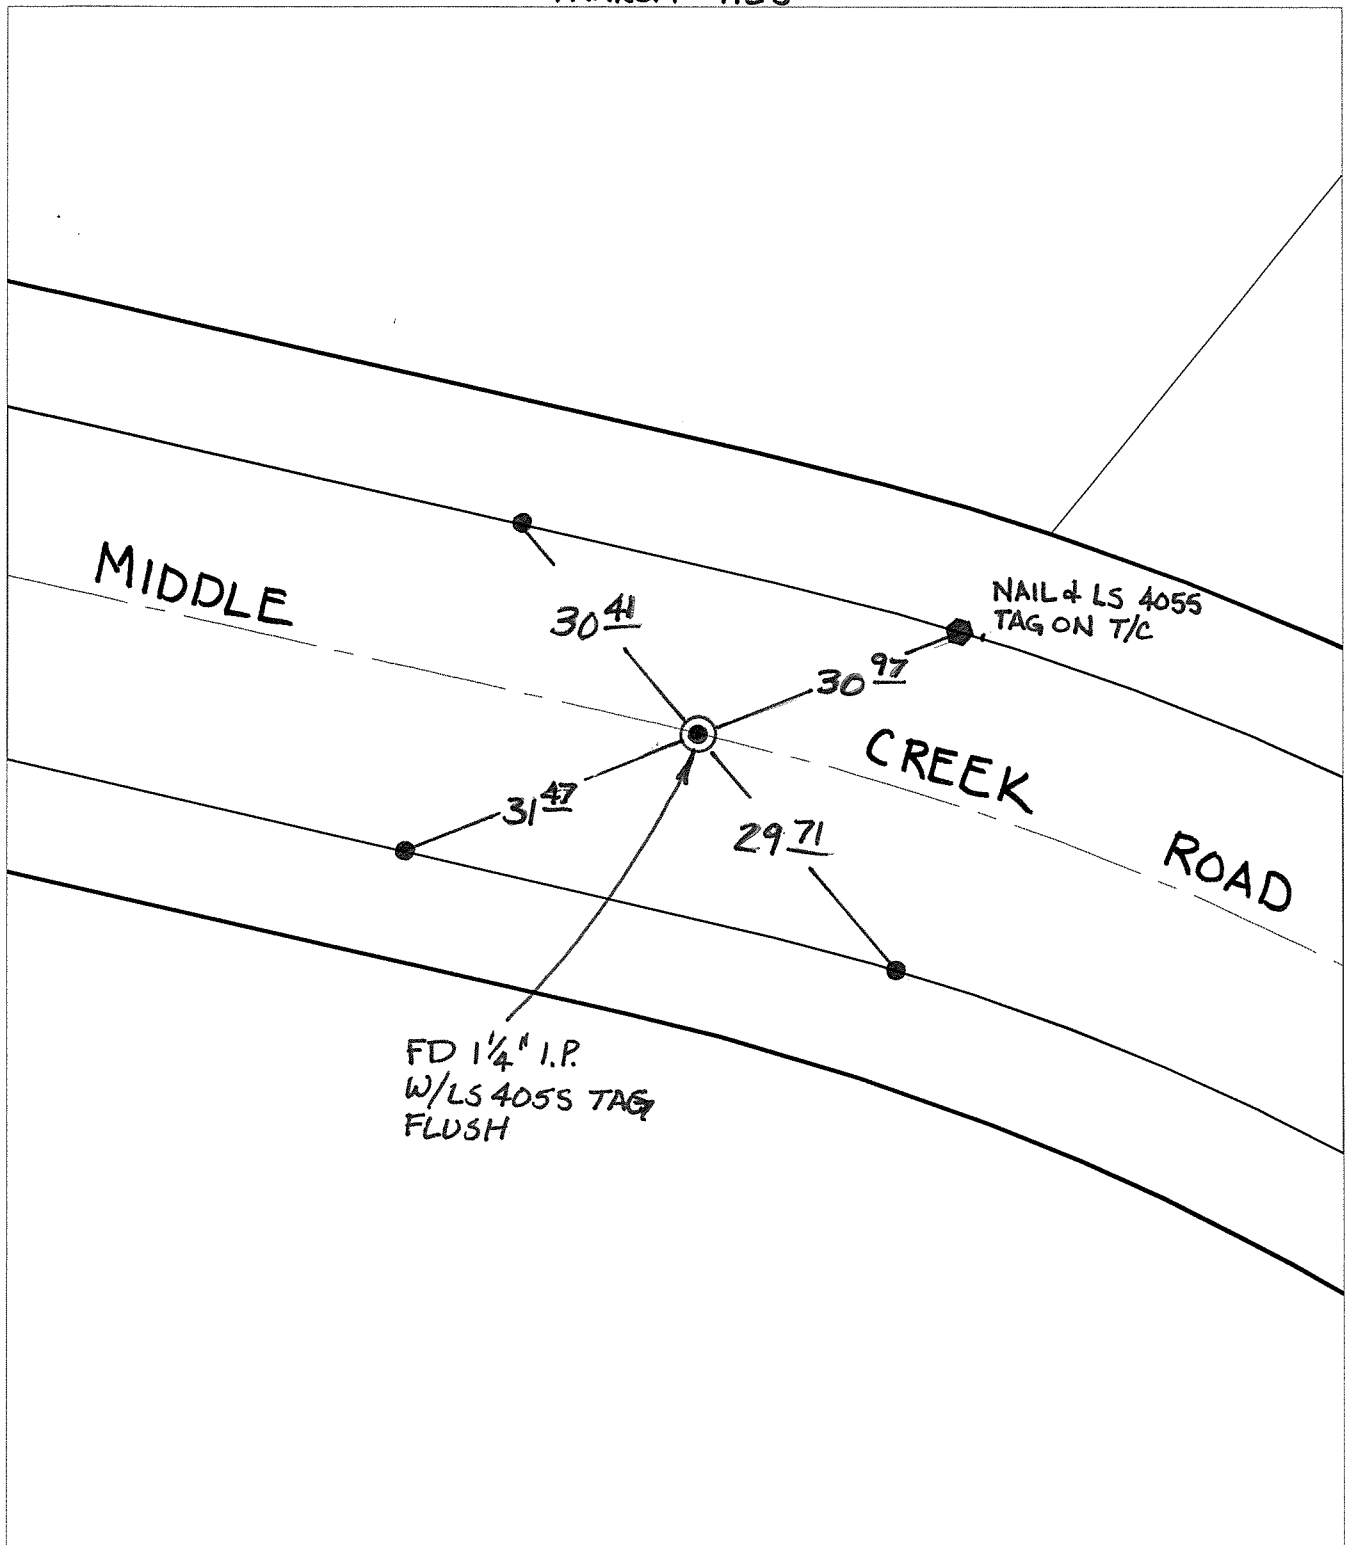

- ✕ FD. Ramset Nail on T/C
  - FD. LD. & TK. on T/C
  - FD. "C" Nail on T/C
  - Set LD. & TK. on T/C
- P.K. and City Engineer tag to be set @ surface after street construction is complete. (If possible)

Scale: 1" = 20'  
 Date: 01/20/12  
 Drawn by: pw  
 F.B.:  
 TR-Sec: T3SR5W-12

**OFFICIAL TIE PLAT**  
 CITY OF RIVERSIDE

*These ties are for the purpose of perpetuating the found monumentation. No claim is made as to the relationship of the points or lines shown hereon to true boundary locations.*

Sheet 1 of 1  
 Cadme MB: 70-4