

SWING TIES


REF: 5639.TIF
 CRFB 946/76
 CRFB 946/30
 CRFB 744/16

14052.TIF

STREET: MAIN STREET

OFFICIAL USE ONLY

X-STREET: RUSSELL STREET

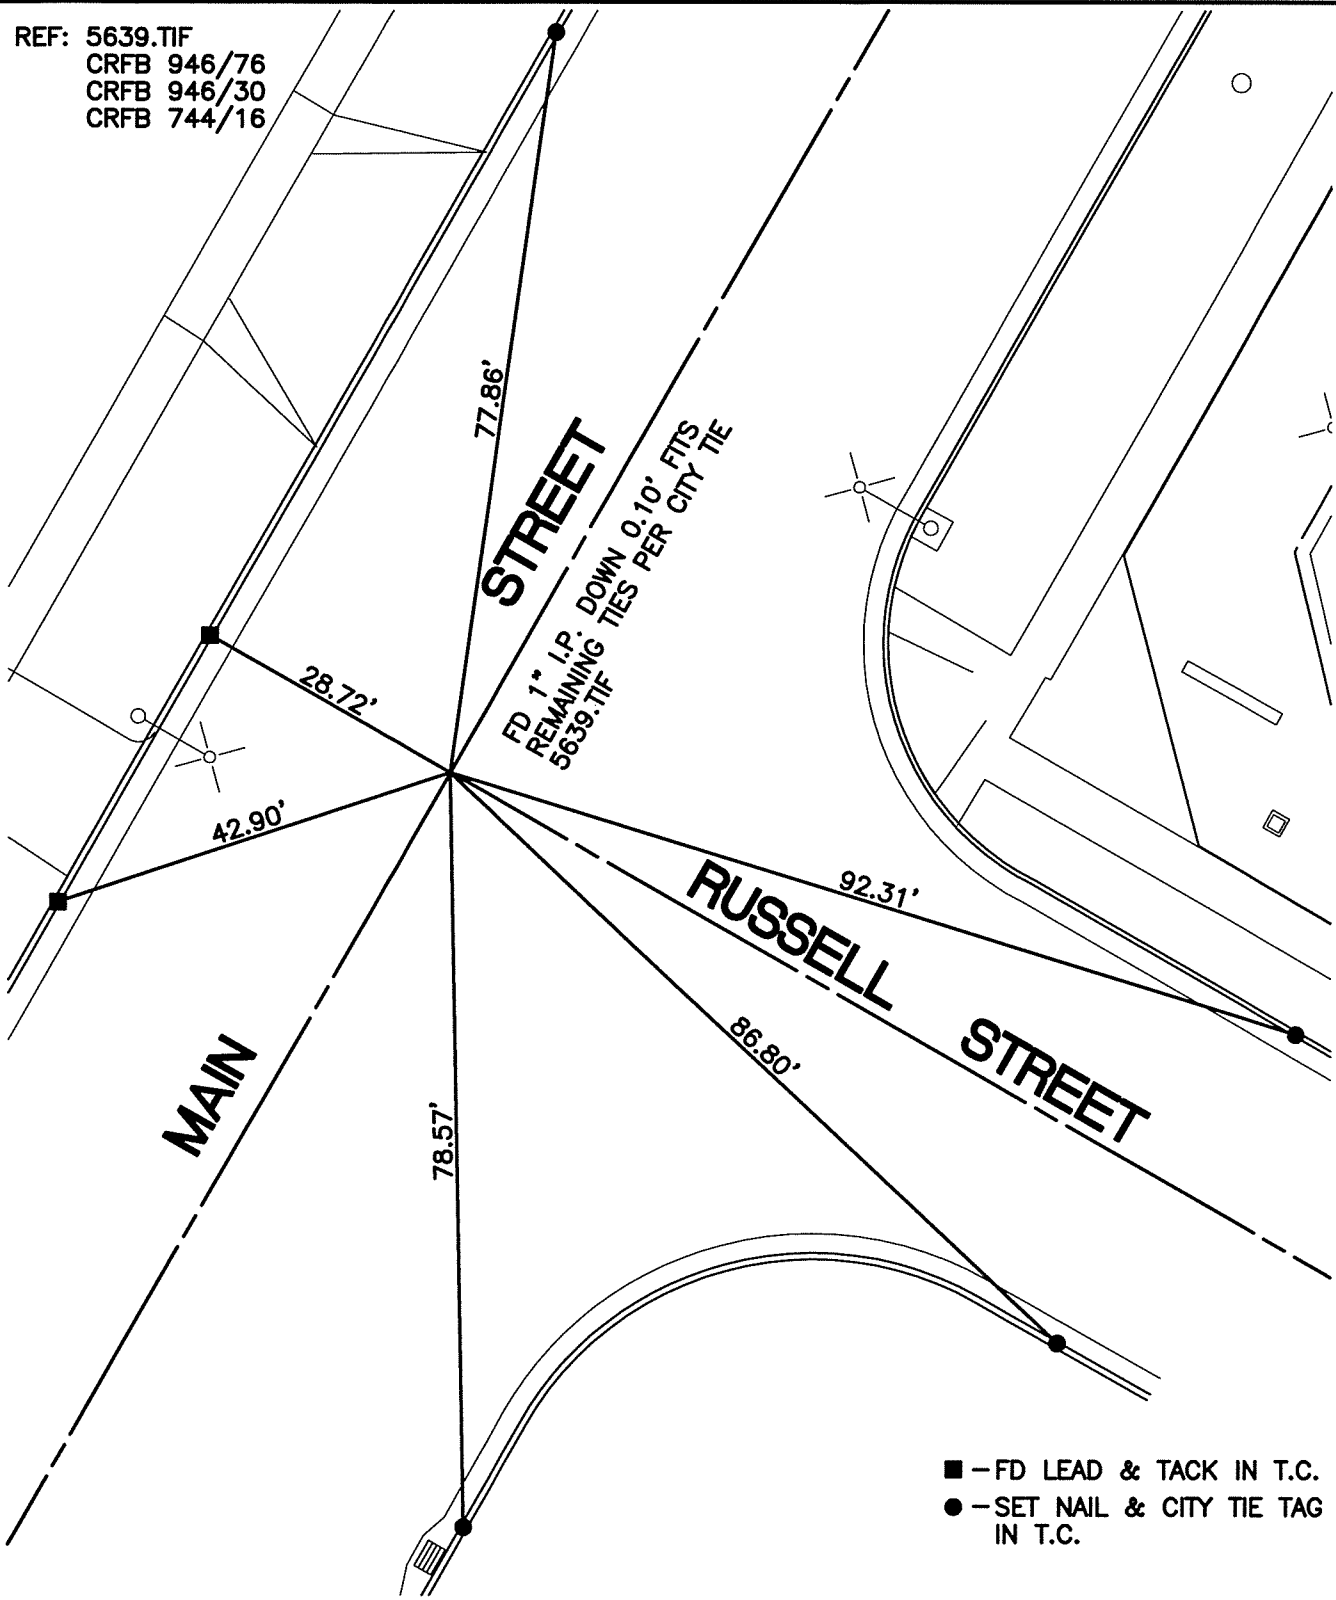

- - FD LEAD & TACK IN T.C.
- - SET NAIL & CITY TIE TAG IN T.C.

SCALE: 1"=20'

DATE: 8/14/12


DRAWN BY: CURT

F.B.:

SEC: 13 T.2S.,R.5W

OFFICIAL TIE PLAT CITY OF RIVERSIDE

THESE TIES ARE FOR THE PURPOSE OF PERPETUATING THE FOUND MONUMENTATION. NO CLAIM IS MADE AS THE RELATIONSHIP OF THE POINTS OR LINES SHOWN HEREON TO TRUE BOUNDARY LOCATIONS

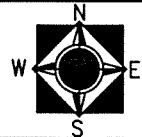

SHEET 1 OF 1