


SWING TIES

REF: C12475.TIF

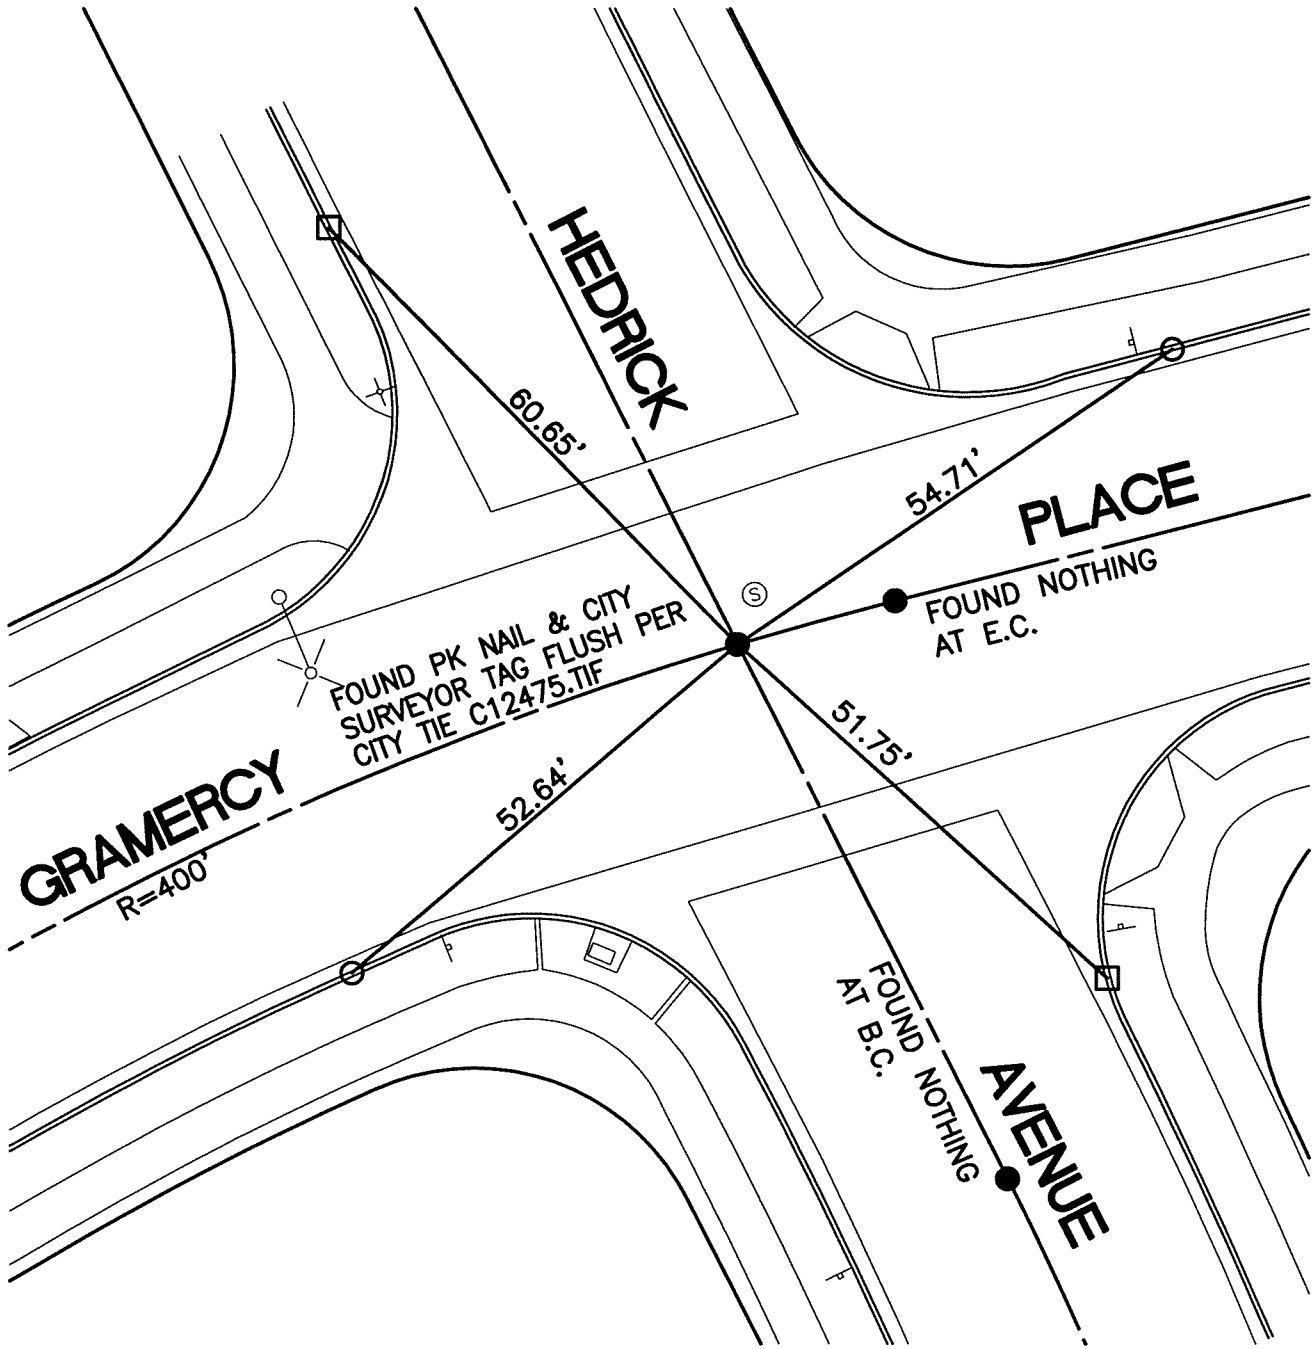

GRAMERCY
R=400'

HEDRICK

PLACE

AVENUE

FOUND PK NAIL & CITY
SURVEYOR TAG FLUSH PER
CITY TIE C12475.TIF

FOUND NOTHING
AT E.C.

FOUND NOTHING
AT B.C.

- - FD NAIL & CITY TIE TAG IN T.C.
- - FD PK NAIL IN T.C.

14056.TIF

STREET: GRAMERCY PLACE


OFFICIAL USE ONLY

X-STREET: HEDRICK ACENUE

SCALE: 1"=20'
DATE: 8/27/12
DRAWN BY: CURT
F.B.:
SEC: 2 T.3S., R.6W.

OFFICIAL TIE PLAT CITY OF RIVERSIDE

THESE TIES ARE FOR THE PURPOSE OF PERPETUATING THE FOUND MONUMENTATION. NO CLAIM IS MADE AS THE RELATIONSHIP OF THE POINTS OR LINES SHOWN HEREON TO TRUE BOUNDARY LOCATIONS

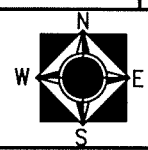

SHEET 1 OF 1