

SWING TIES


REF: C12480.TIF
 CRFB 738/68
 CRFB 653/68-75

14062.TIF

STREET: BABB AVENUE

OFFICIAL USE ONLY

X-STREET: P1 BETWEEN GRAMERCY & WELLS

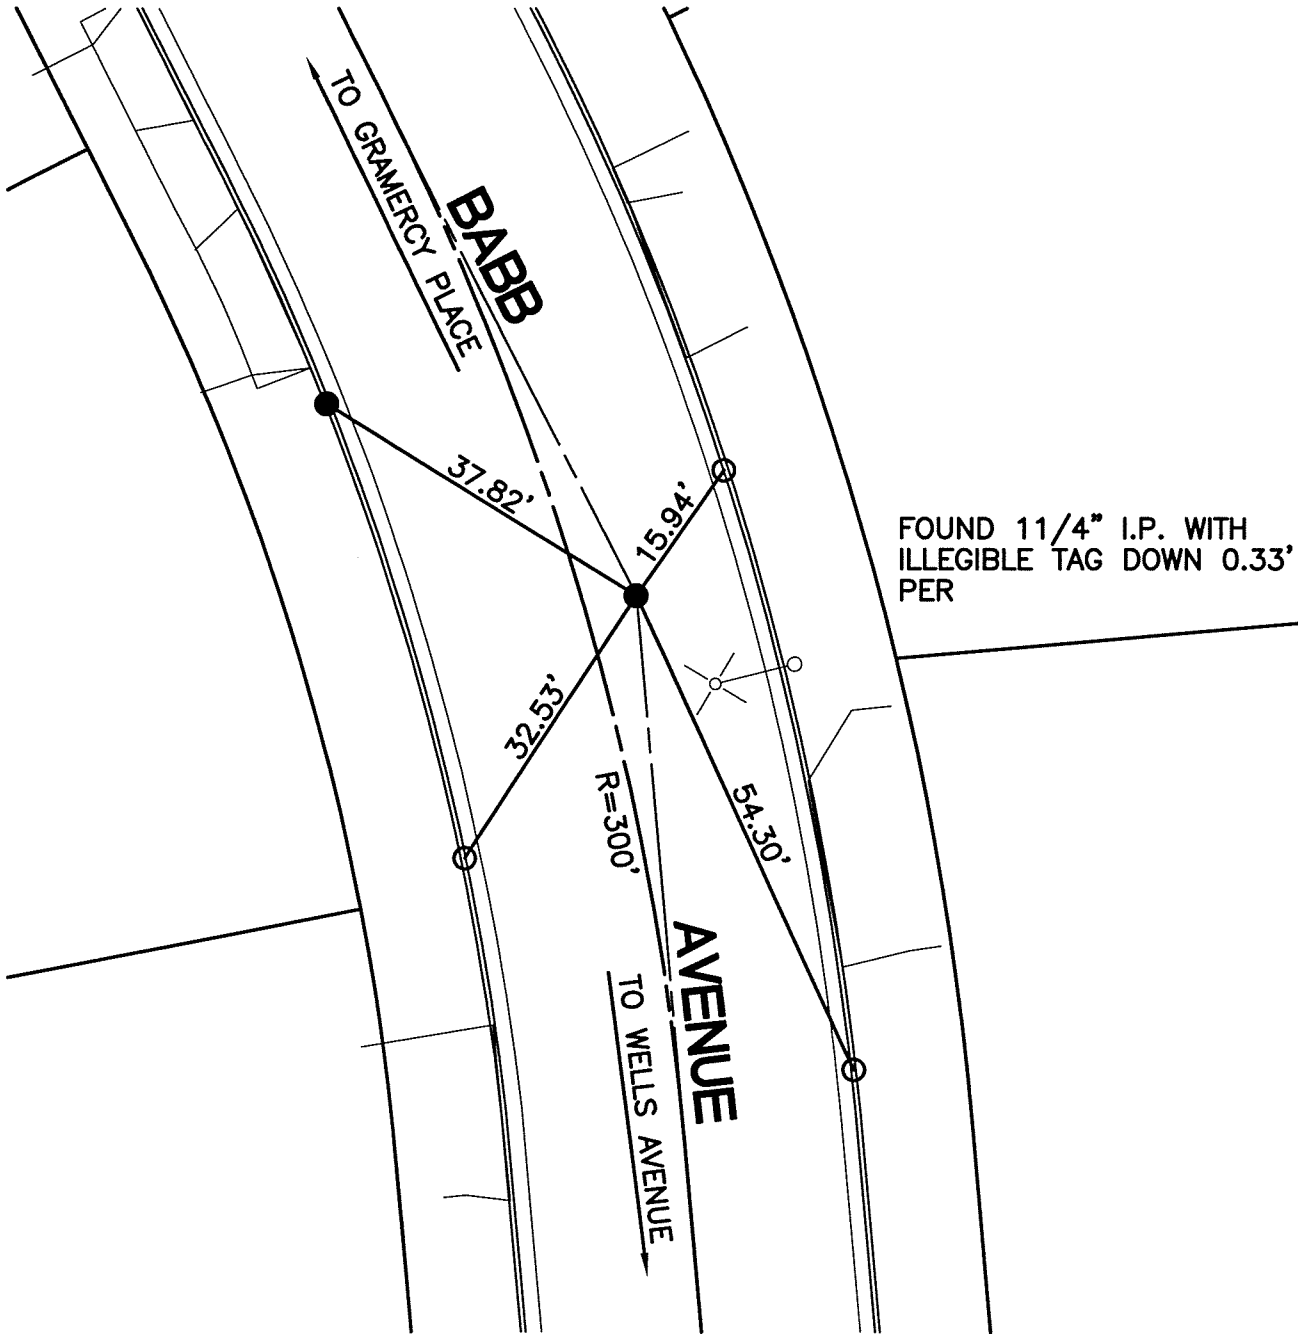

- - SET NAIL & CITY TIE TAG IN T.C.
- - FOUND LEAD & TACK IN T.C.

SCALE: 1"=20'

DATE: 8/27/12

DRAWN BY: CURT

F.B.:

SEC: 1 T.3S., R.6W.

OFFICIAL TIE PLAT CITY OF RIVERSIDE

THESE TIES ARE FOR THE PURPOSE OF PERPETUATING THE FOUND MONUMENTATION. NO CLAIM IS MADE AS THE RELATIONSHIP OF THE POINTS OR LINES SHOWN HEREON TO TRUE BOUNDARY LOCATIONS



SHEET 1 OF 1