

SWING TIES


REF: 8975.TIF
 CRFB 653/32
 CRFB 645/53

14063.TIF

STREET: WELLS AVENUE

OFFICIAL USE ONLY

X-STREET: BABB AVENUE

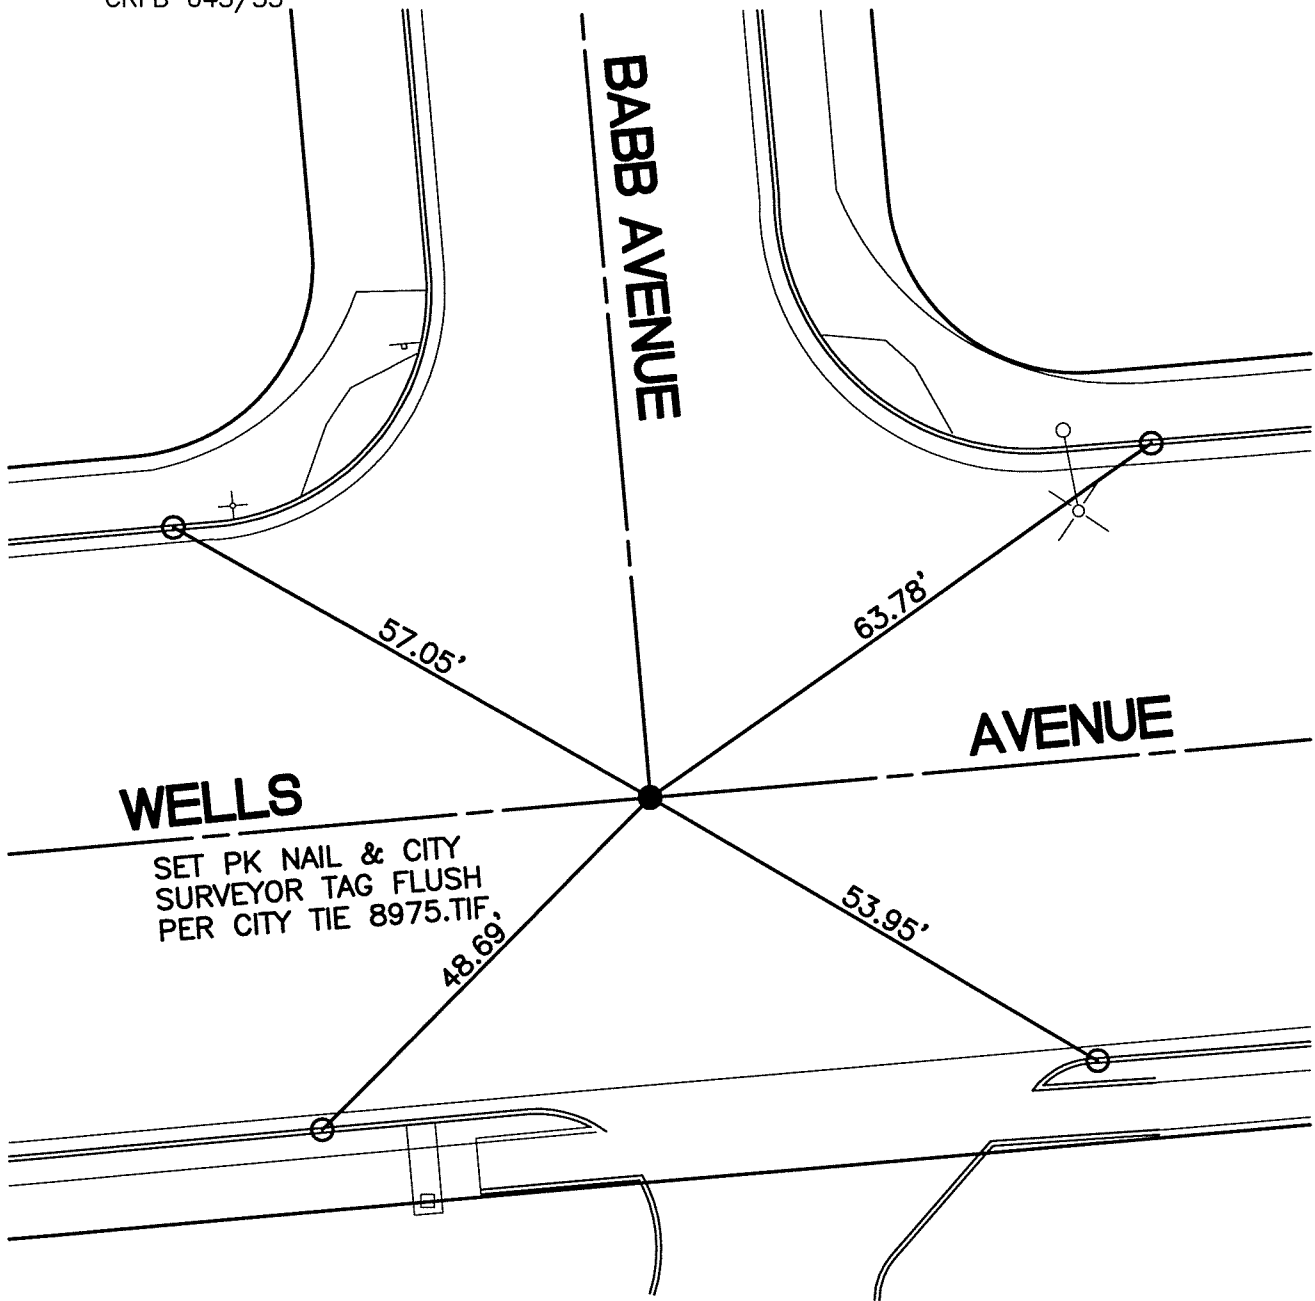

- - SET NAIL & CITY TIE TAG IN T.C.
- - FOUND LEAD & TACK IN T.C.

SCALE: 1"=20'
 DATE: 8/27/12
 DRAWN BY: CURT
 F.B.:
 SEC: 1 T.3S., R.6W.

OFFICIAL TIE PLAT CITY OF RIVERSIDE

THESE TIES ARE FOR THE PURPOSE OF PERPETUATING THE FOUND MONUMENTATION. NO CLAIM IS MADE AS THE RELATIONSHIP OF THE POINTS OR LINES SHOWN HEREON TO TRUE BOUNDARY LOCATIONS



SHEET 1 OF 1