

14081.TIF

STREET: ESTRELLA HILLS STREET X-STREET: LONESTAR LANE
OFFICIAL USE ONLY

HISTORICAL DATA
13722.TIF
TR 30756
MB 362/72-77

FOUND TAG &
PIN LS 5928

FOUND TAG &
PIN LS 5928

FOUND TAG &
PIN LS 5928

LONESTAR LANE


FOUND TAG &
PIN LS 5928

FOUND TAG &
PIN LS 5928

FOUND TAG &
PIN LS 5928

STREET


ESTRELLA HILLS

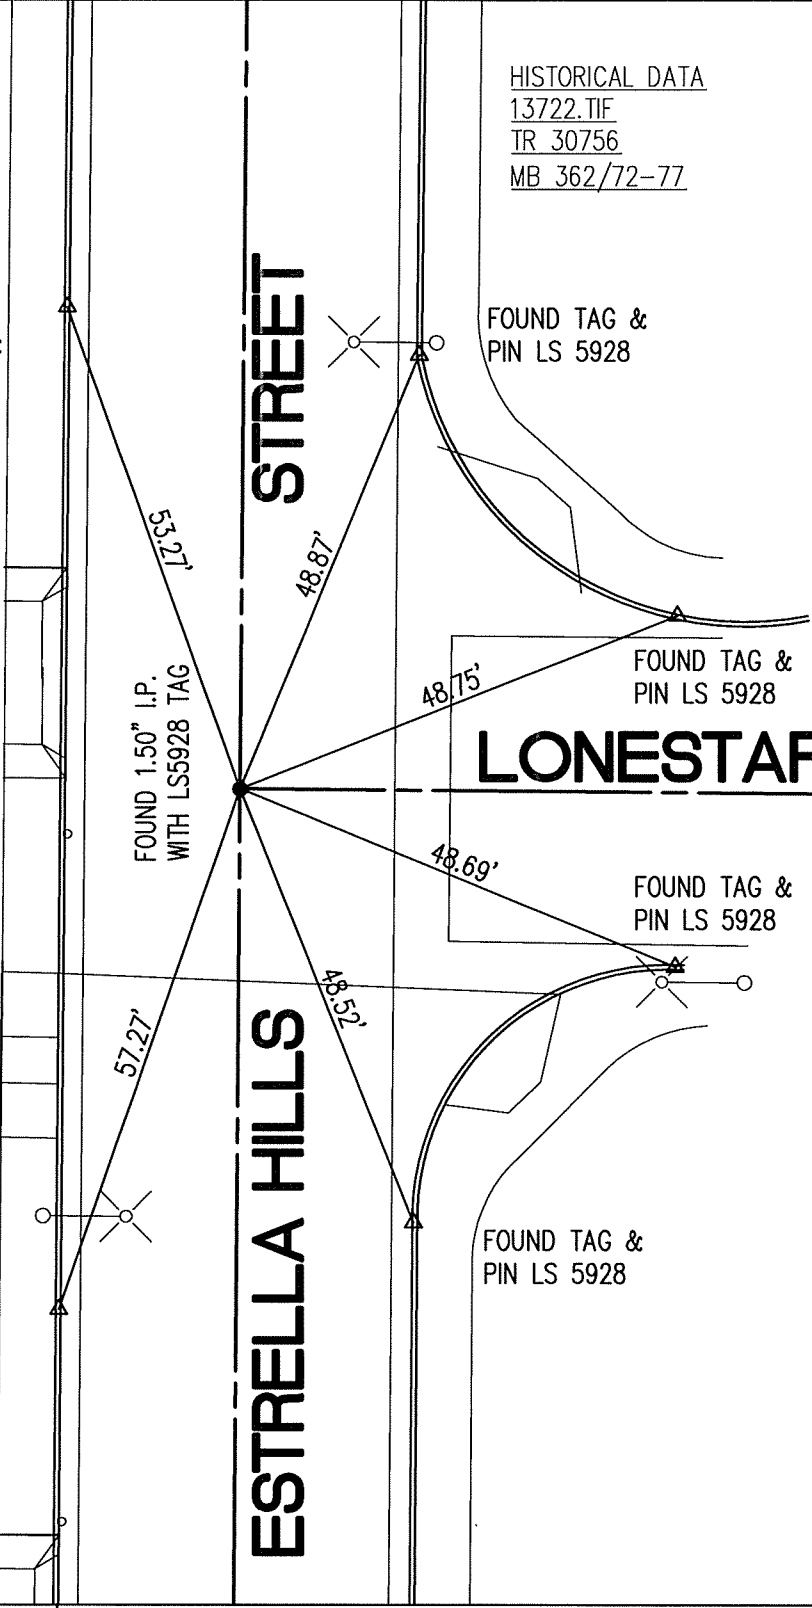

SCALE: 1"=20'
 DATE: 10.25.2012
 DRAWN BY: B DURENTE
 F.B.: SEE HISTORICAL DATA
 SEC: T.3 S., R.4 W

OFFICIAL TIE PLAT
CITY OF RIVERSIDE

THESE TIES ARE FOR THE PURPOSE OF PERPETUATING THE FOUND MONUMENTATION. NO CLAIM IS MADE AS THE RELATIONSHIP OF THE POINTS OR LINES SHOWN HEREON TO TRUE BOUNDARY LOCATIONS

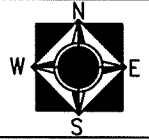

SHEET 1 OF 1