


14082.TIF

STREET: ESTRELLA HILLS STREET X-STREET: COUNTRY ROSE DRIVE  
OFFICIAL USE ONLY


HISTORICAL DATA  
13722.TIF  
TR 30756  
MB 362/72-77

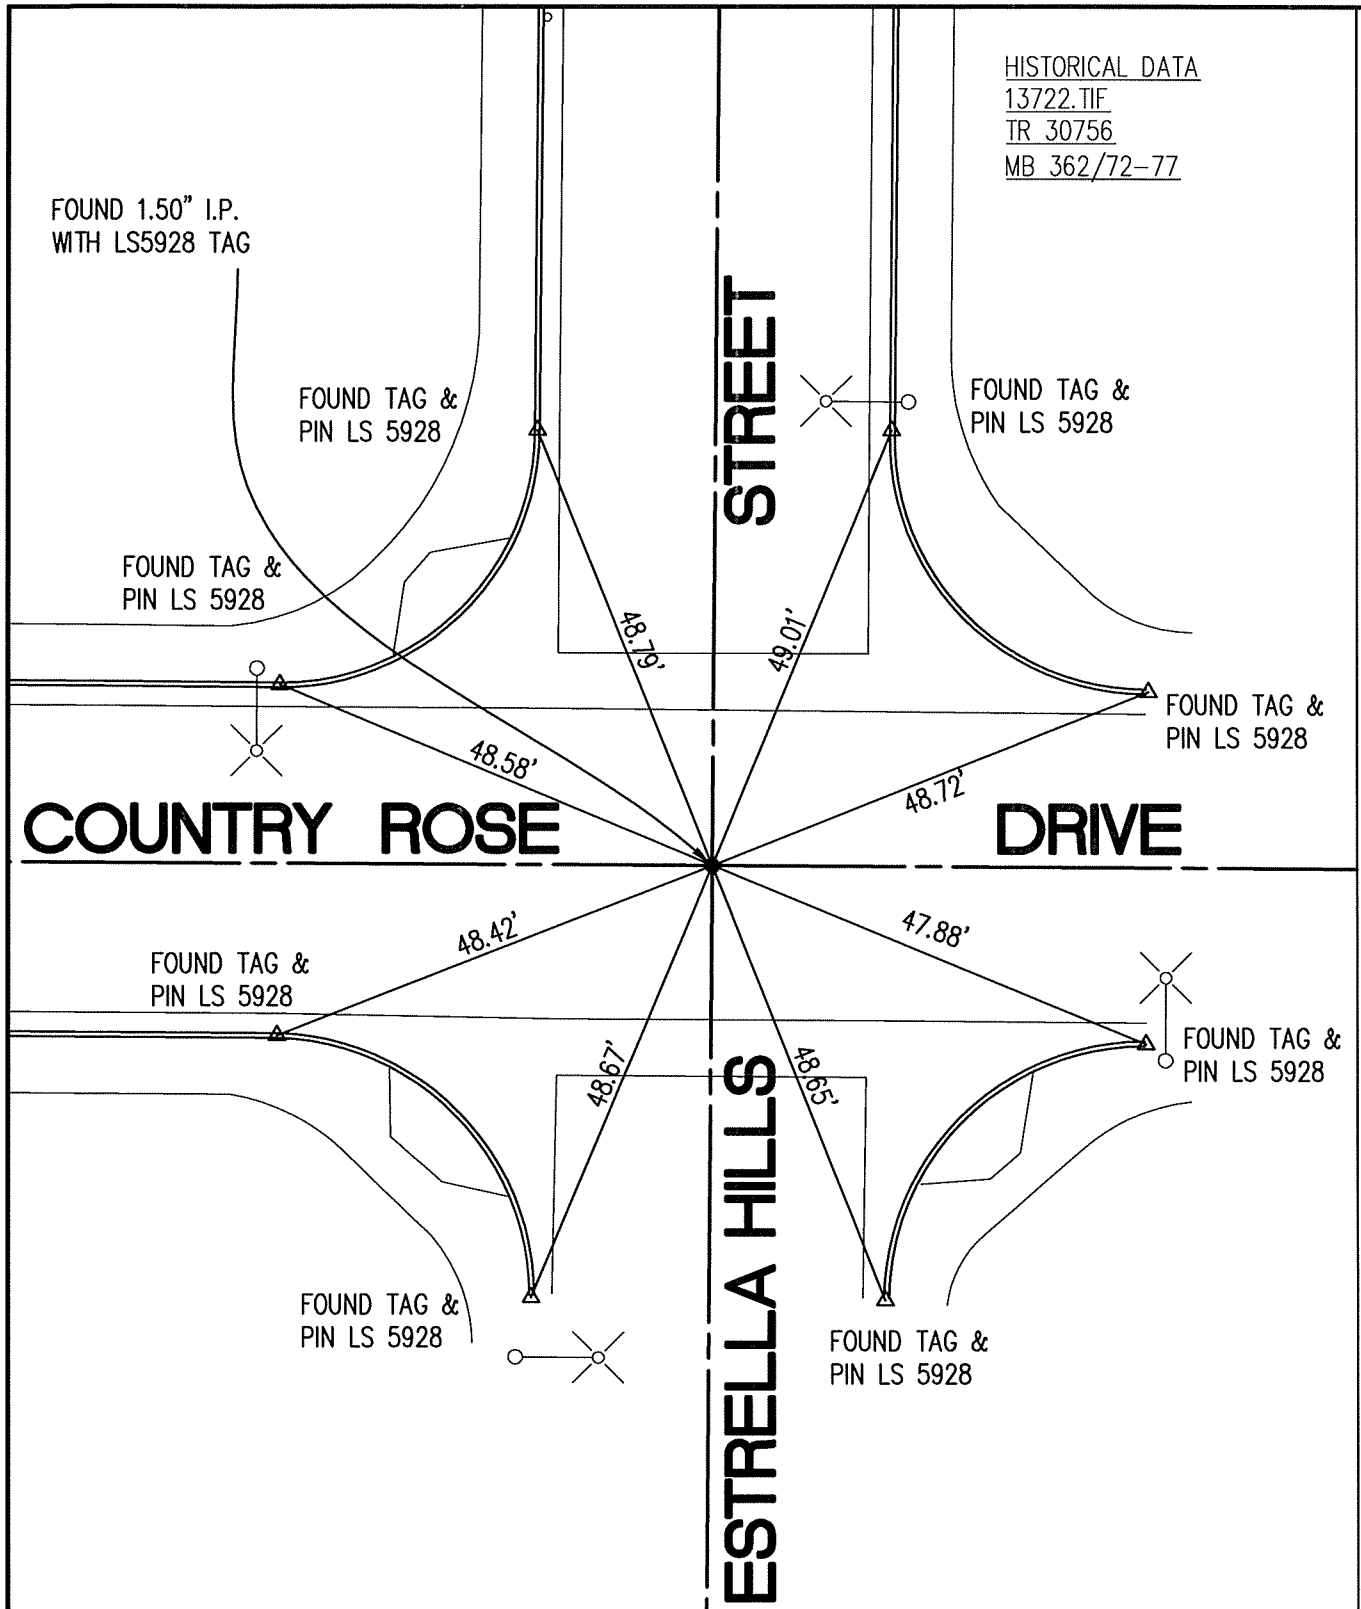

SCALE: 1"=20'  
 DATE: 10.25.2012  
 DRAWN BY: B DURENTE  
 F.B.: SEE HISTORICAL DATA  
 SEC: T.3 S., R.4 W

**OFFICIAL TIE PLAT**  
 CITY OF RIVERSIDE

THESE TIES ARE FOR THE PURPOSE OF PERPETUATING THE FOUND MONUMENTATION. NO CLAIM IS MADE AS THE RELATIONSHIP OF THE POINTS OR LINES SHOWN HEREON TO TRUE BOUNDARY LOCATIONS

  
 SHEET 1 OF 1