


14085.TIF

STREET: ESTANCIA DRIVE

OFFICIAL USE ONLY
X-STREET: LOS COCHES CT

HISTORICAL DATA
13721.TIF
TR 30756
MB 362/72-77


LOS COCHES COURT

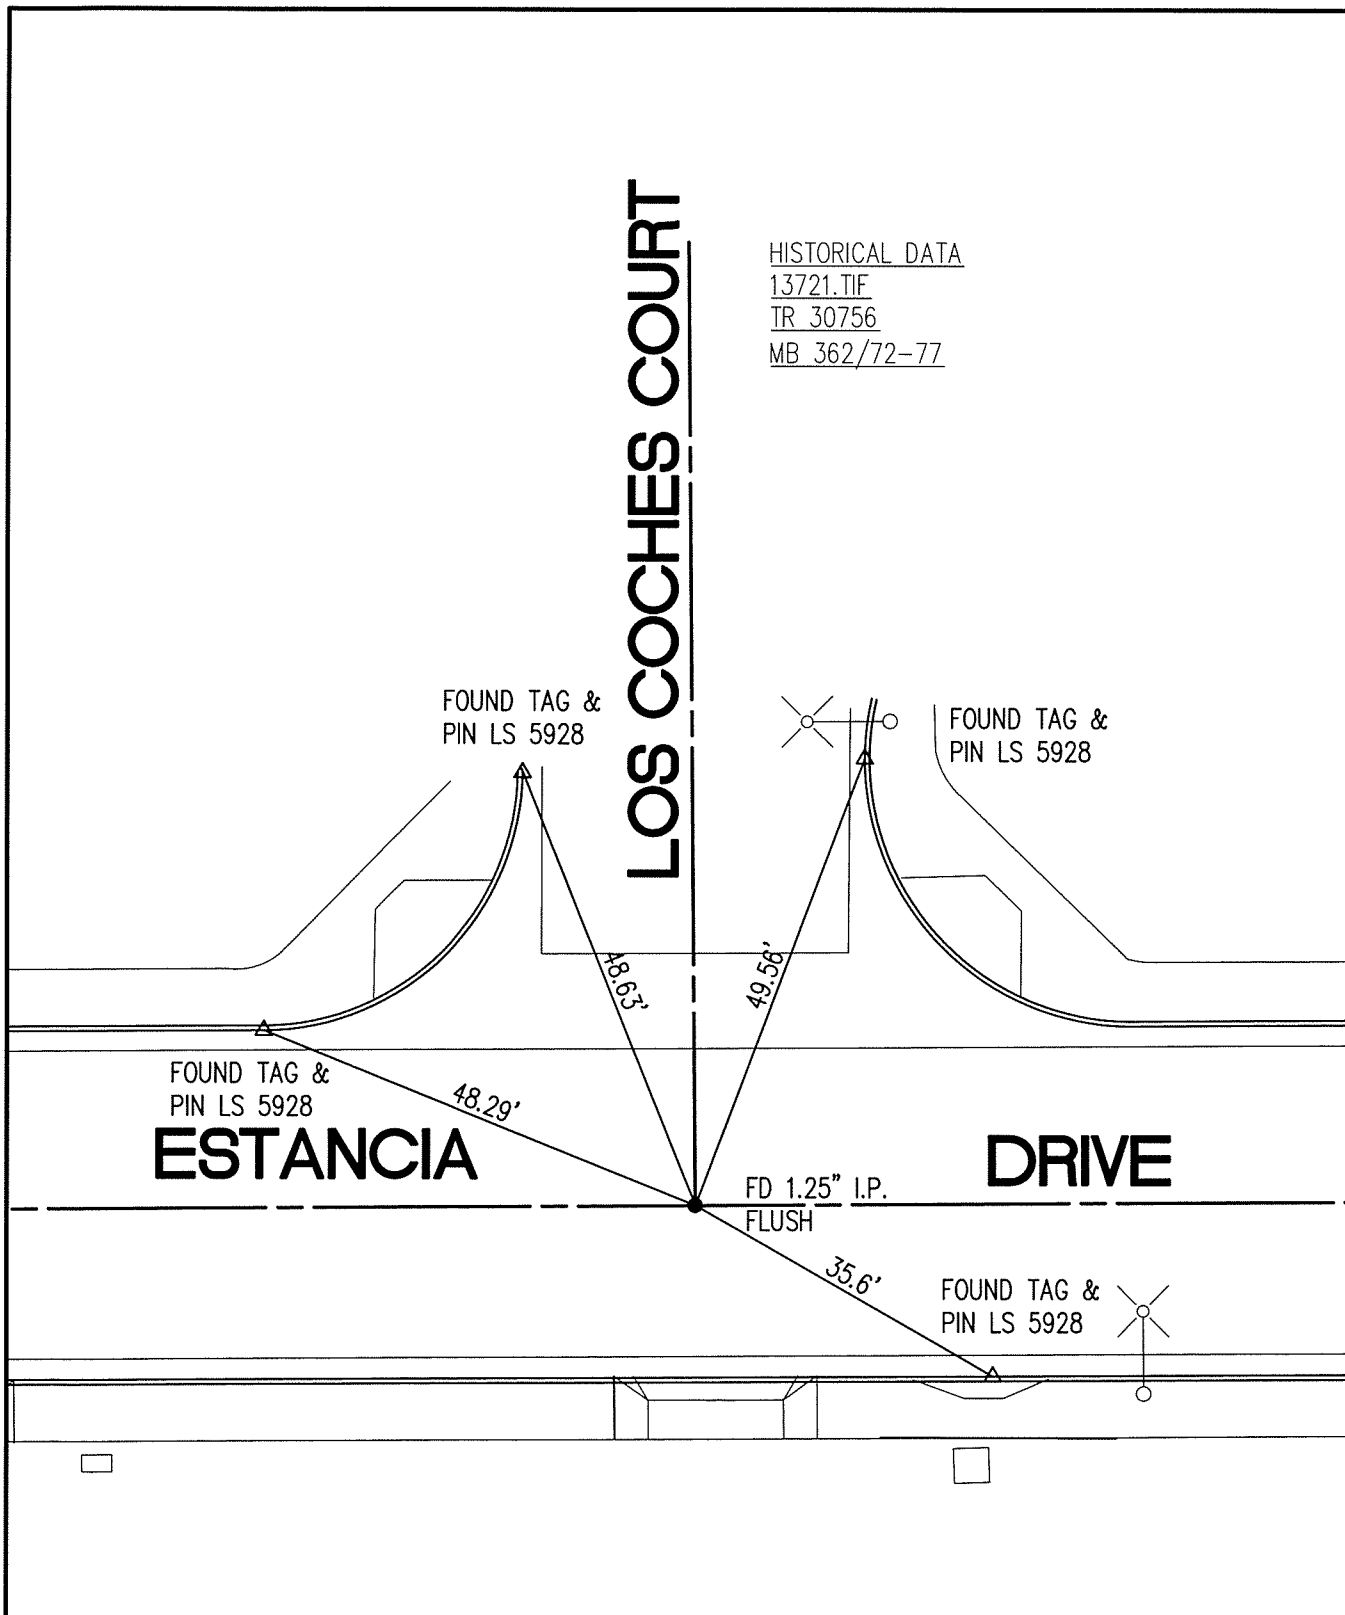

SCALE: 1"=20'
 DATE: 10.25.2012
 DRAWN BY: B DURENTE
 F.B.: SEE HISTORICAL DATA
 SEC: T.3 S., R.4 W

OFFICIAL TIE PLAT
 CITY OF RIVERSIDE

THESE TIES ARE FOR THE PURPOSE OF PERPETUATING THE FOUND MONUMENTATION. NO CLAIM IS MADE AS THE RELATIONSHIP OF THE POINTS OR LINES SHOWN HEREON TO TRUE BOUNDARY LOCATIONS

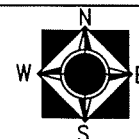

SHEET 1 OF 1