

1410.TIF


Street: CLOVERDALE ST.

OFFICIAL USE ONLY

X-Street: SPIRIT CT

TR 24681-1

CITY OF RIVERSIDE

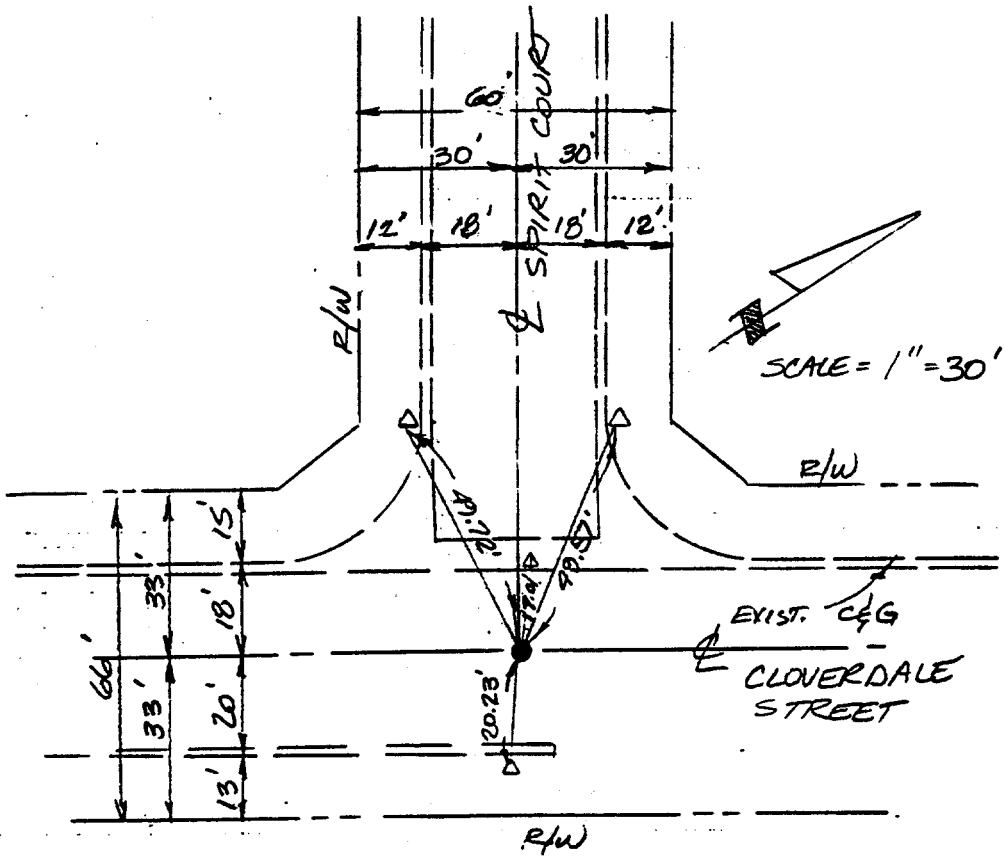

- 1" I.P. TAGGED RCE 31653
- △ LEAD TACK TAGGED RCE 31653

LAND DEVELOPMENT DESIGN CONSULTANTS	1921 S. ARCHIBALD AVE., STE. N ONTARIO, CA 91761 (714) 930-1488 FAX (714) 930-1488			
	PLANNING • CIVIL • SURVEYING			
	DATE:	SCALE:	SHEET:	JOB NO.
11/13/91	1"=30'	2/5	2673	TR 24681-1

- ✕ FD. Ramset Nail on T/C
- FD. LD. & TK. on T/C
- FD. "C" Nail on T/C
- Set LD. & TK. on T/C

Scale:
Date:
Drawn by:
W.O.:
F.B.:

OFFICIAL TIE PLAT

CITY OF RIVERSIDE

These ties are for the purpose of perpetuating the found monumentation. No claim is made as to the relationship of the points or lines shown hereon to true boundary locations.

Sheet 1 of 1
File No.: