


Street:

JURUPA AVENUE

X-Street: OFFICIAL USE ONLY

COBB STREET

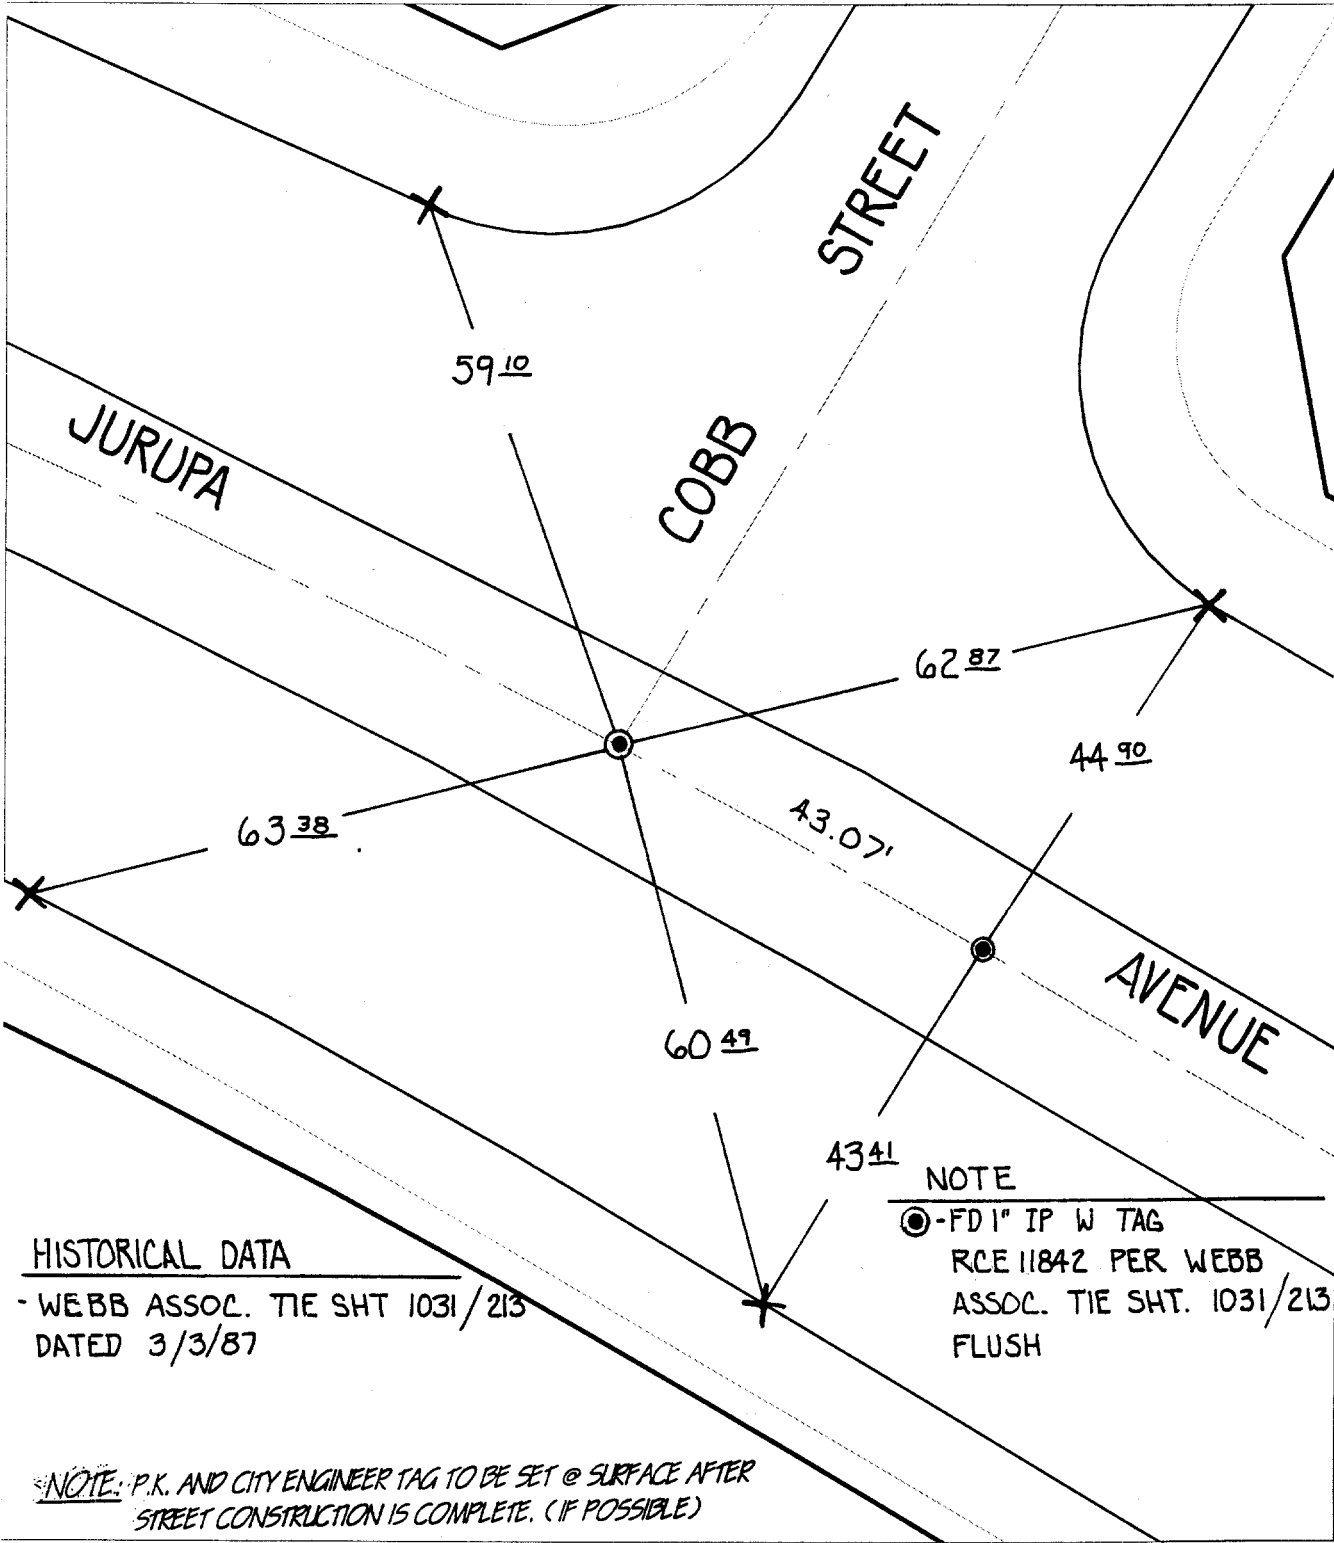

HISTORICAL DATA

- WEBB ASSOC. TIE SHT 1031/213
DATED 3/3/87

NOTE

● -FD 1" IP W TAG
RCE 11842 PER WEBB
ASSOC. TIE SHT. 1031/213
FLUSH

NOTE: P.K. AND CITY ENGINEER TAG TO BE SET @ SURFACE AFTER
STREET CONSTRUCTION IS COMPLETE. (IF POSSIBLE)

✕ FD. Ramset Nail on T/C
■ FD. "C" Nail on T/C

● FD. LD. & TK. on T/C
○ Set LD. & TK. on T/C

Scale: 1" = 20'

Date: 08/04/00

Drawn by: SURVEY

W.O.:

F.B.:

OFFICIAL TIE PLAT
CITY OF RIVERSIDE

*These ties are for the purpose of perpetuating the found
monumentation. No claim is made as to the relationship of
the points or lines shown hereon to true boundary locations.*



Sheet 1 of 1

File No.: