

14154.TIF

STREET: REDLANDS COURT

OFFICIAL USE ONLY


X-STREET: CUL DE SAC

HISTORICAL DATA
FB 1041/168
MB 90/82-85
6942.TIF
TRANSIT & SWING TIES

X=FOUND RAMSET NAIL IN T/C

FD. 1" I.P. W/ RCE 9876 TAG
FLUSH.


REDLANDS COURT

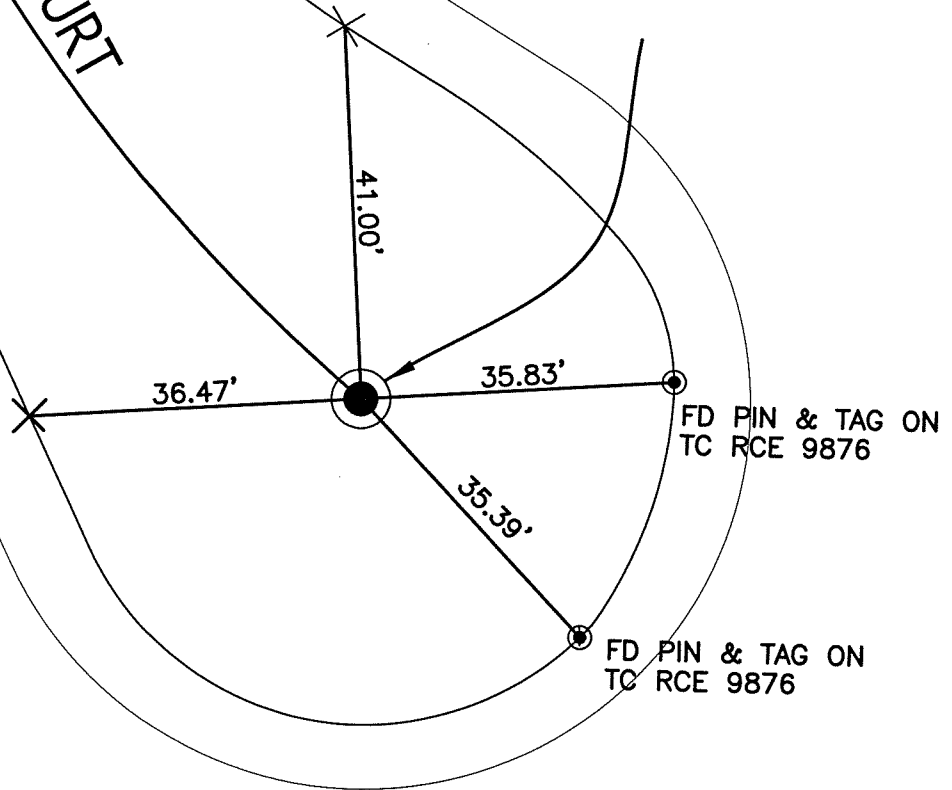

SCALE: 1"=20'
 DATE: 02/28/2013
 DRAWN BY: B DURENTE
 F.B.: SEE HISTORICAL DATA
 TR-SEC: T.3S.,R.4W-7

OFFICIAL TIE PLAT
 CITY OF RIVERSIDE

THESE TIES ARE FOR THE PURPOSE OF PERPETUATING THE FOUND
 MONUMENTATION. NO CLAIM IS MADE AS THE RELATIONSHIP OF THE
 POINTS OR LINES SHOWN HEREON TO TRUE BOUNDARY LOCATIONS

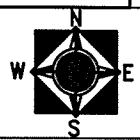

SHEET 1 OF 1