

14156.TIF


STREET: WILDING PLACE

OFFICIAL USE ONLY

X-STREET: VILLANOVA PLACE

HISTORICAL DATA

M.B. 93/30-32
M.B. 93/33-35
F.B. 1041-243
F.B. 1041-169
8811.TIF
8812.TIF
8226.TIF
6938.TIF

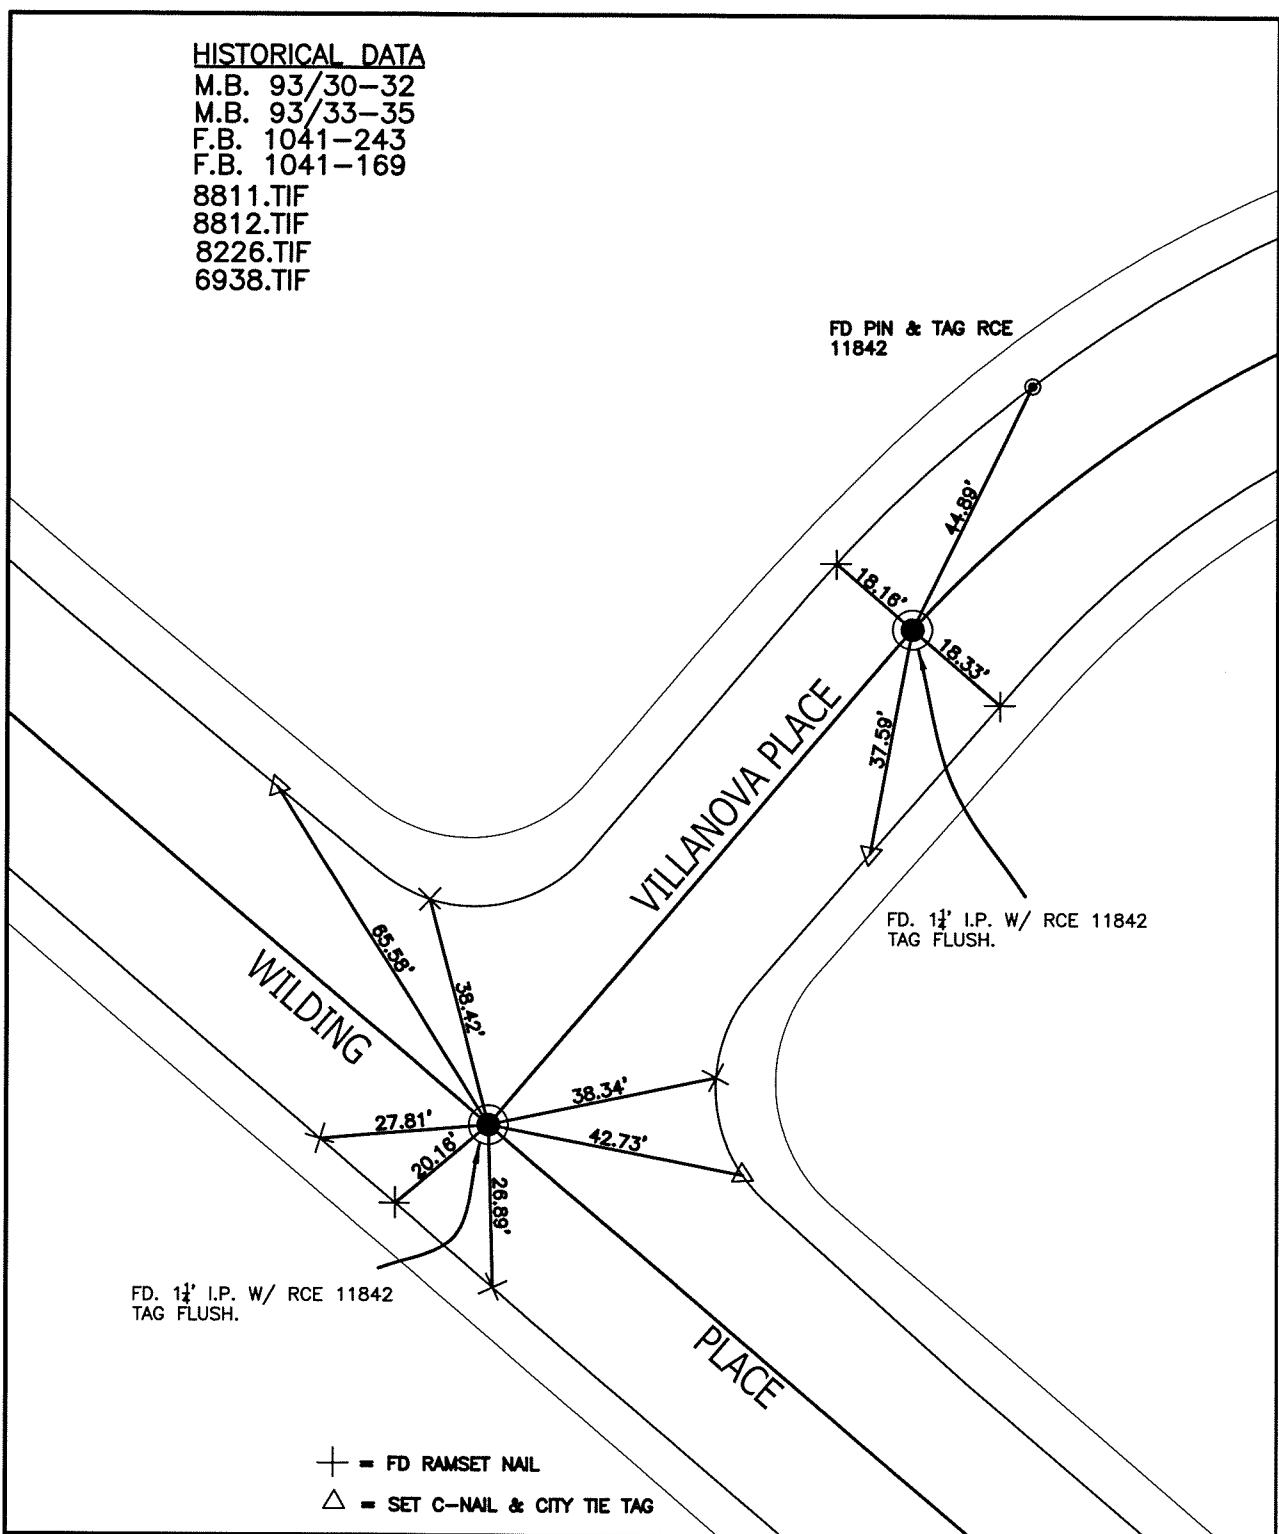

FD. 1 1/4' I.P. W/ RCE 11842
TAG FLUSH.

FD PIN & TAG RCE
11842


FD. 1 1/4' I.P. W/ RCE 11842
TAG FLUSH.

- + = FD RAMSET NAIL
- △ = SET C-NAIL & CITY TIE TAG

SCALE: 1"=30'
 DATE: 02/28/2013
 DRAWN BY: B DURENTE
 F.B.: SEE HISTORICAL DATA
 TR-SEC: T.3S.,R.4W-7

OFFICIAL TIE PLAT
 CITY OF RIVERSIDE

THESE TIES ARE FOR THE PURPOSE OF PERPETUATING THE FOUND
 MONUMENTATION. NO CLAIM IS MADE AS THE RELATIONSHIP OF THE
 POINTS OR LINES SHOWN HEREON TO TRUE BOUNDARY LOCATIONS

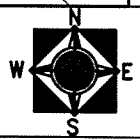

SHEET 1 OF 1