


14157.71E

STREET: WILDING PLACE

OFFICIAL USE ONLY

X-STREET: REDLANDS COURT

HISTORICAL DATA  
FB 1041/168  
MB 90/82-85  
6942.TIF  
SWING TIES

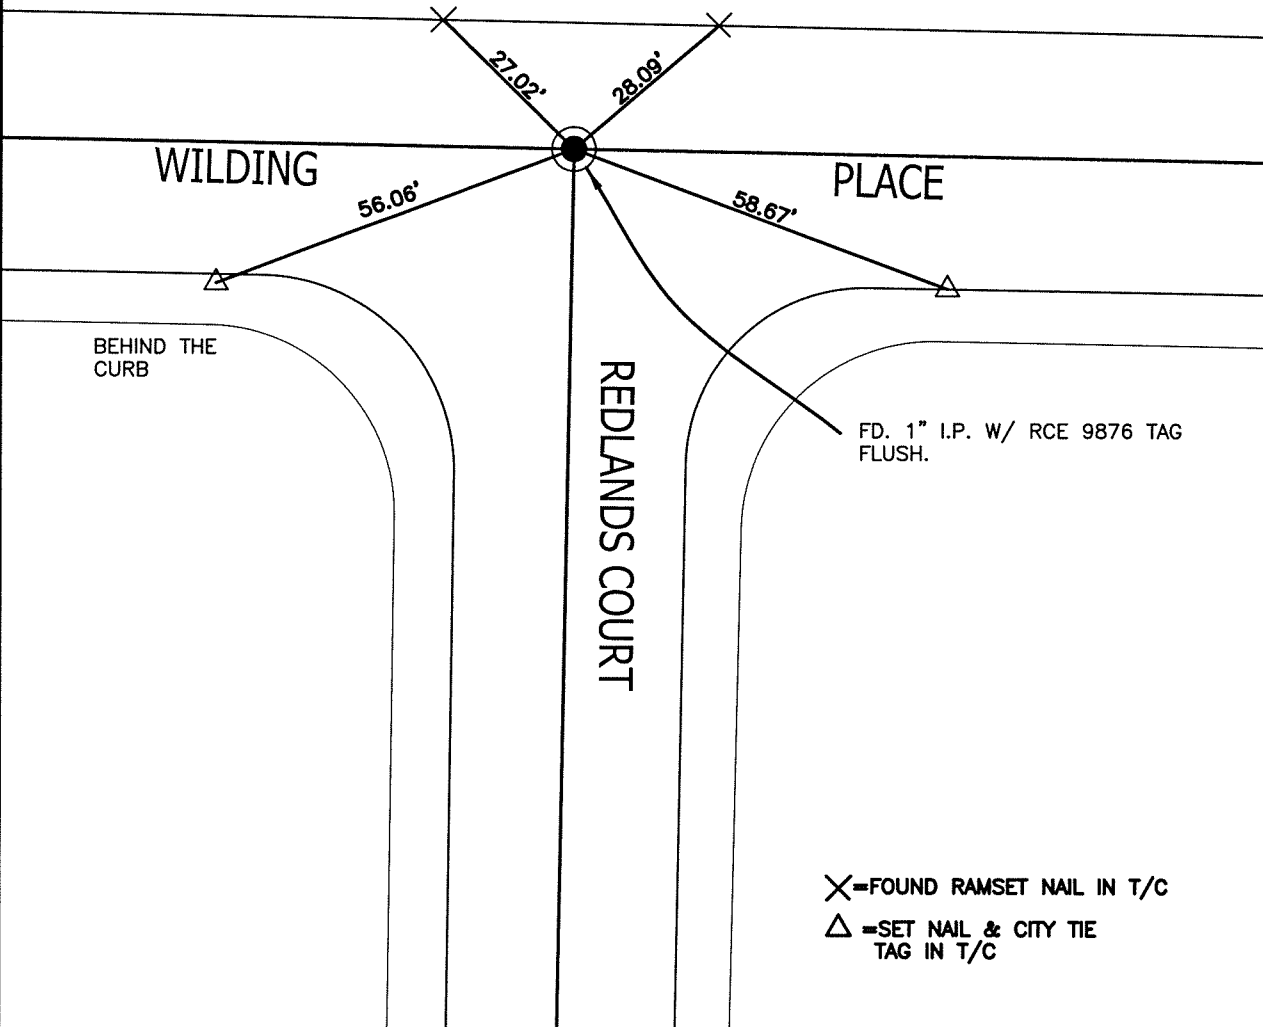

SCALE: 1"=20'

DATE: 02/28/2013


DRAWN BY: B DURENTE

F.B.: SEE HISTORICAL DATA

TR-SEC: T.3S.,R.4W-7

**OFFICIAL TIE PLAT**  
CITY OF RIVERSIDE

THESE TIES ARE FOR THE PURPOSE OF PERPETUATING THE FOUND MONUMENTATION. NO CLAIM IS MADE AS THE RELATIONSHIP OF THE POINTS OR LINES SHOWN HEREON TO TRUE BOUNDARY LOCATIONS



SHEET 1 OF 1