


14158.TIF

STREET: RANCHGROVE ROAD X-STREET: TIFFANY DRIVE
OFFICIAL USE ONLY


HISTORICAL DATA
6937.TIF
FB1041/167

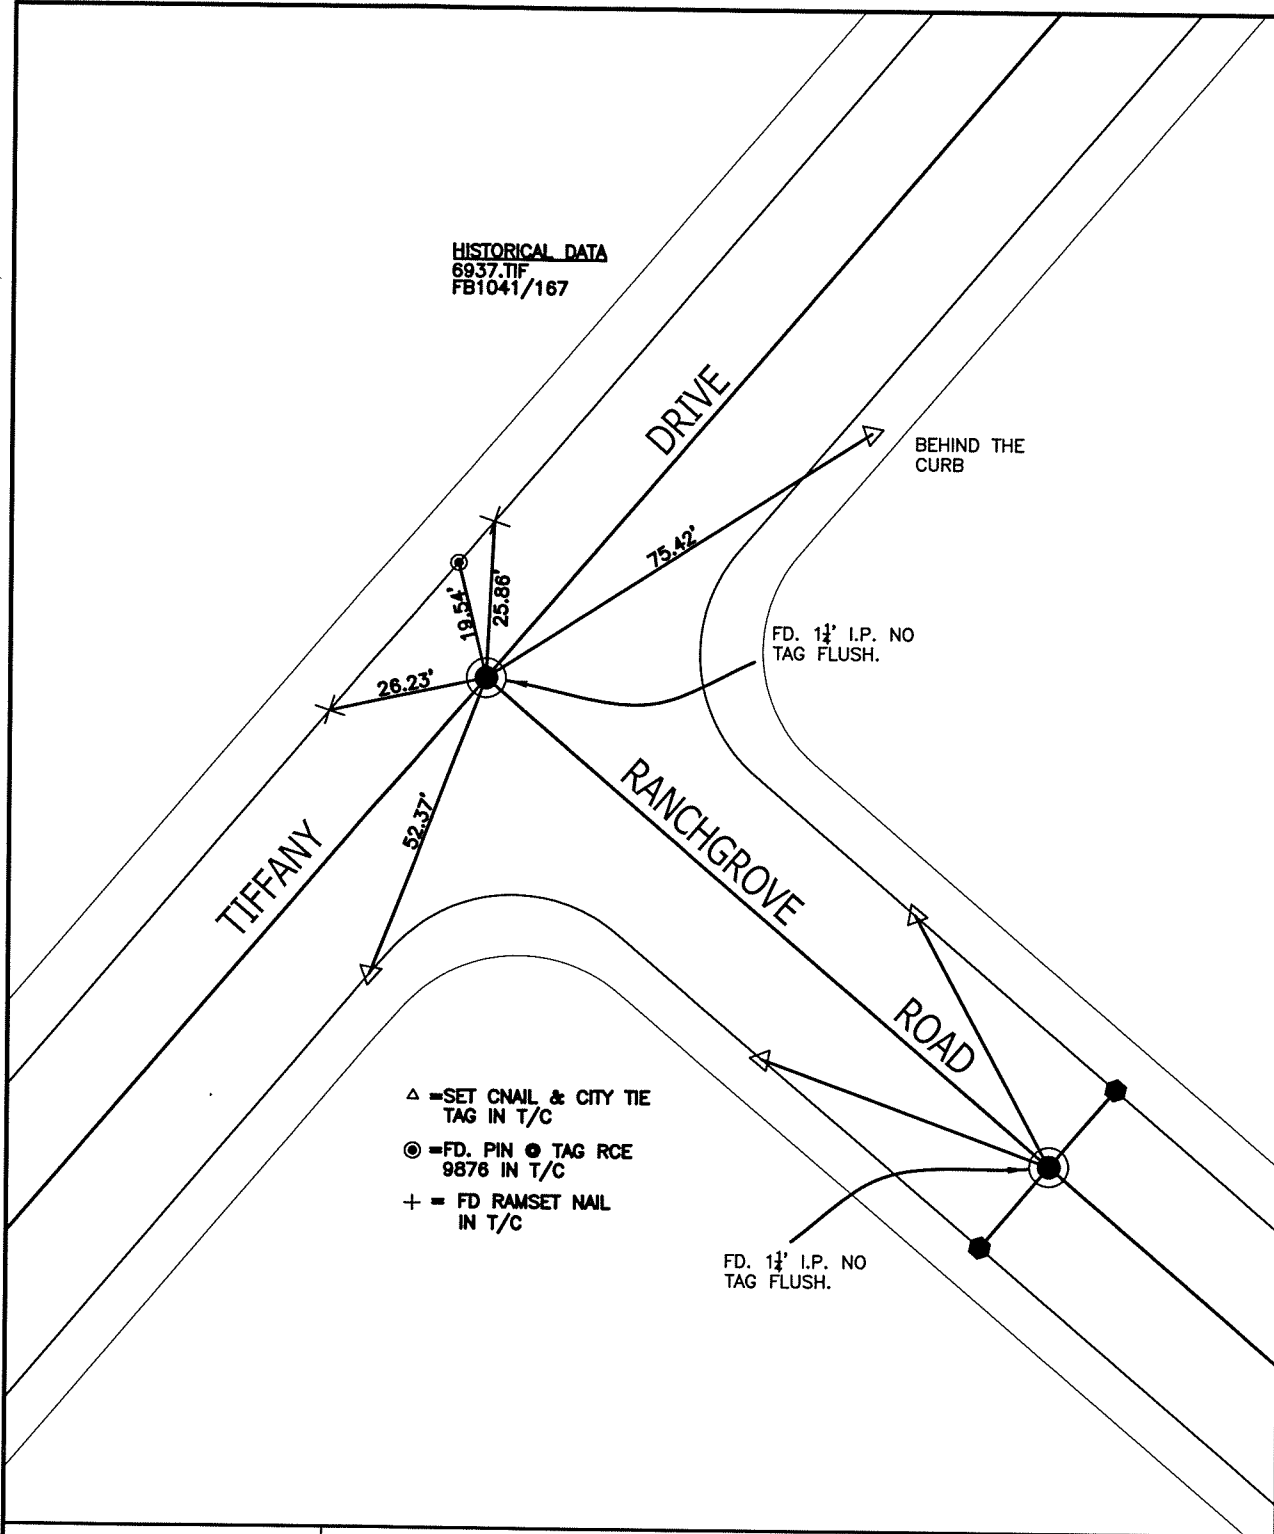

SCALE: 1"=30'
 DATE: 02/28/2013
 DRAWN BY: B DURENTE
 F.B.: SEE HISTORICAL DATA
 TR-SEC: T.3S.,R.4W-7

OFFICIAL TIE PLAT
 CITY OF RIVERSIDE

THESE TIES ARE FOR THE PURPOSE OF PERPETUATING THE FOUND MONUMENTATION. NO CLAIM IS MADE AS THE RELATIONSHIP OF THE POINTS OR LINES SHOWN HEREON TO TRUE BOUNDARY LOCATIONS

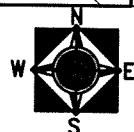

SHEET 1 OF 1