


14159.T1F

STREET: WILDING PLACE

OFFICIAL USE ONLY

X-STREET: VERSAILLES CIRCLE

HISTORICAL DATA
8226.TIF
8812.TIF
TR 9078-4
FB 1041 PG 243

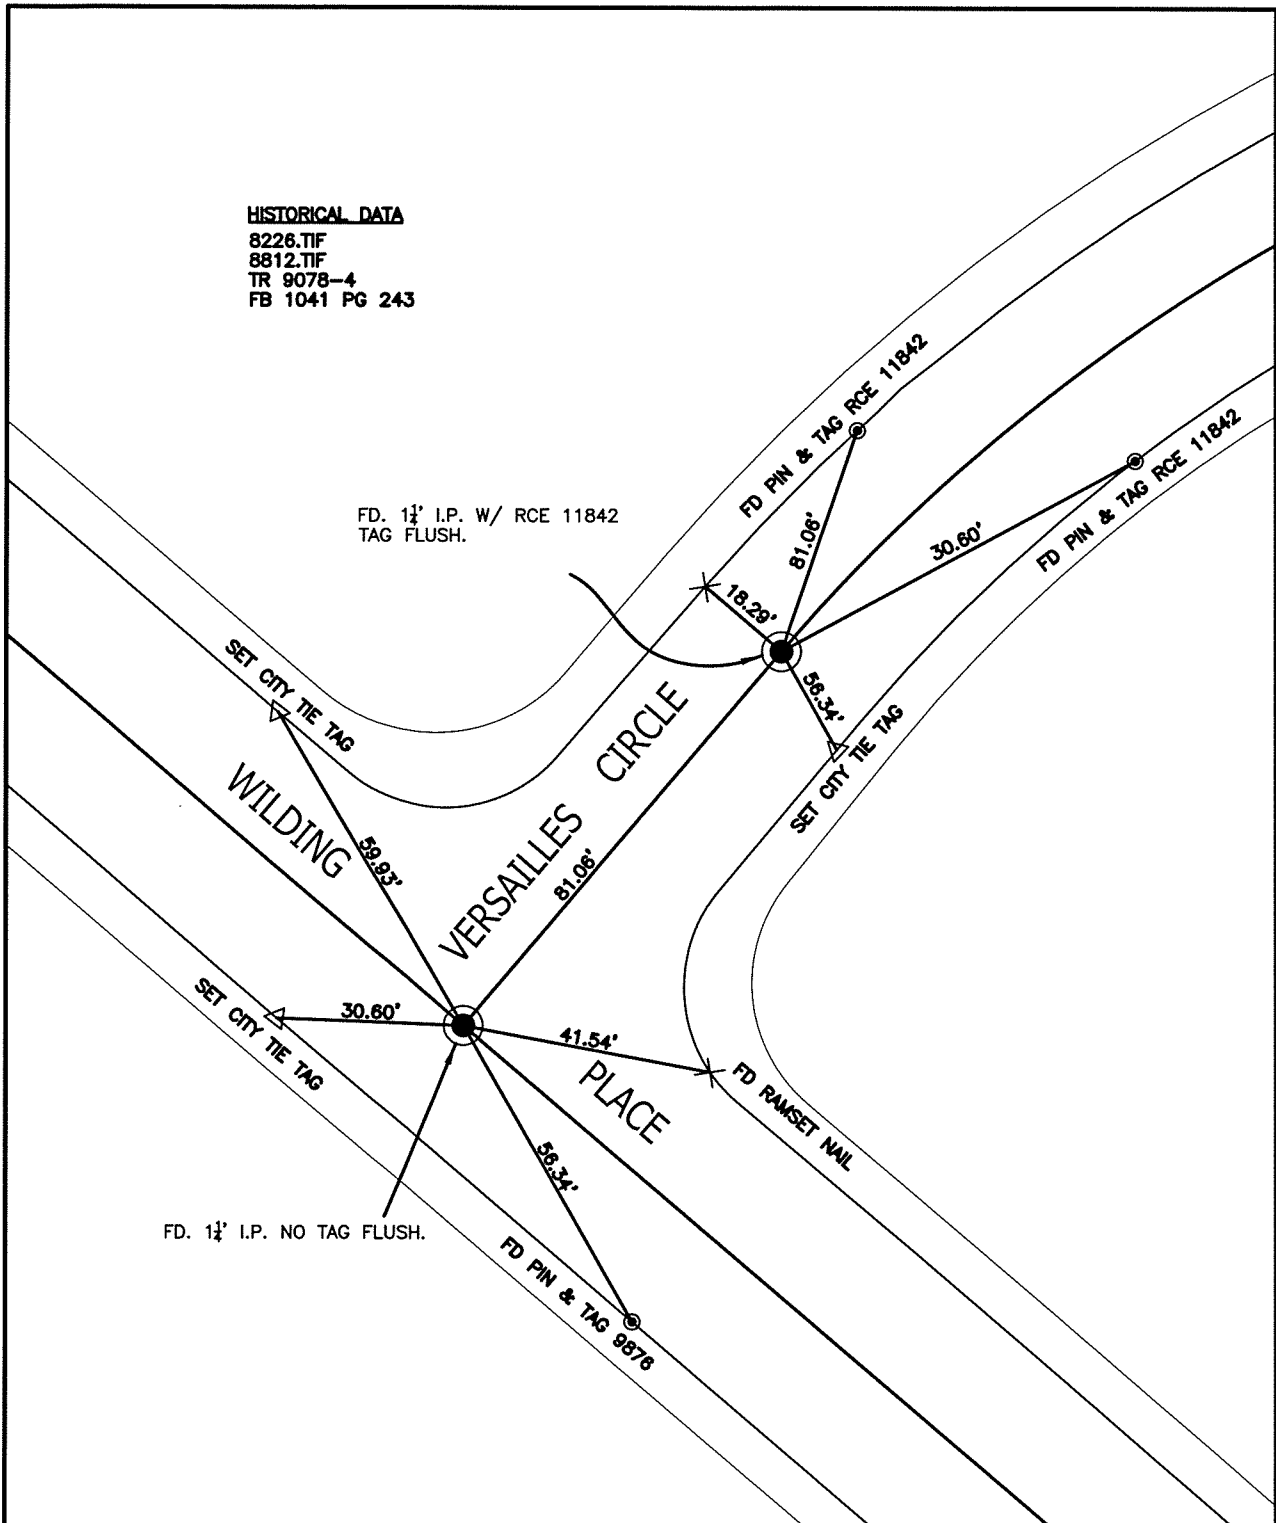

SCALE: 1"=30'
 DATE: 02/28/2013
 DRAWN BY: B DURENTE
 F.B.: SEE HISTORICAL DATA
 TR-SEC: T.3S.,R.4W-7

OFFICIAL TIE PLAT
 CITY OF RIVERSIDE

THESE TIES ARE FOR THE PURPOSE OF PERPETUATING THE FOUND MONUMENTATION. NO CLAIM IS MADE AS THE RELATIONSHIP OF THE POINTS OR LINES SHOWN HEREON TO TRUE BOUNDARY LOCATIONS



SHEET 1 OF 1