


14163.TIF

STREET: RANGHROVE ROAD X-STREET: REGULUS ROAD
OFFICIAL USE ONLY

HISTORICAL DATA
6780.TIF

FD. 1 1/4' I.P. W/ILLEGIBLE
P/PLUG @ B.C. & C/L INT.
FLUSH.

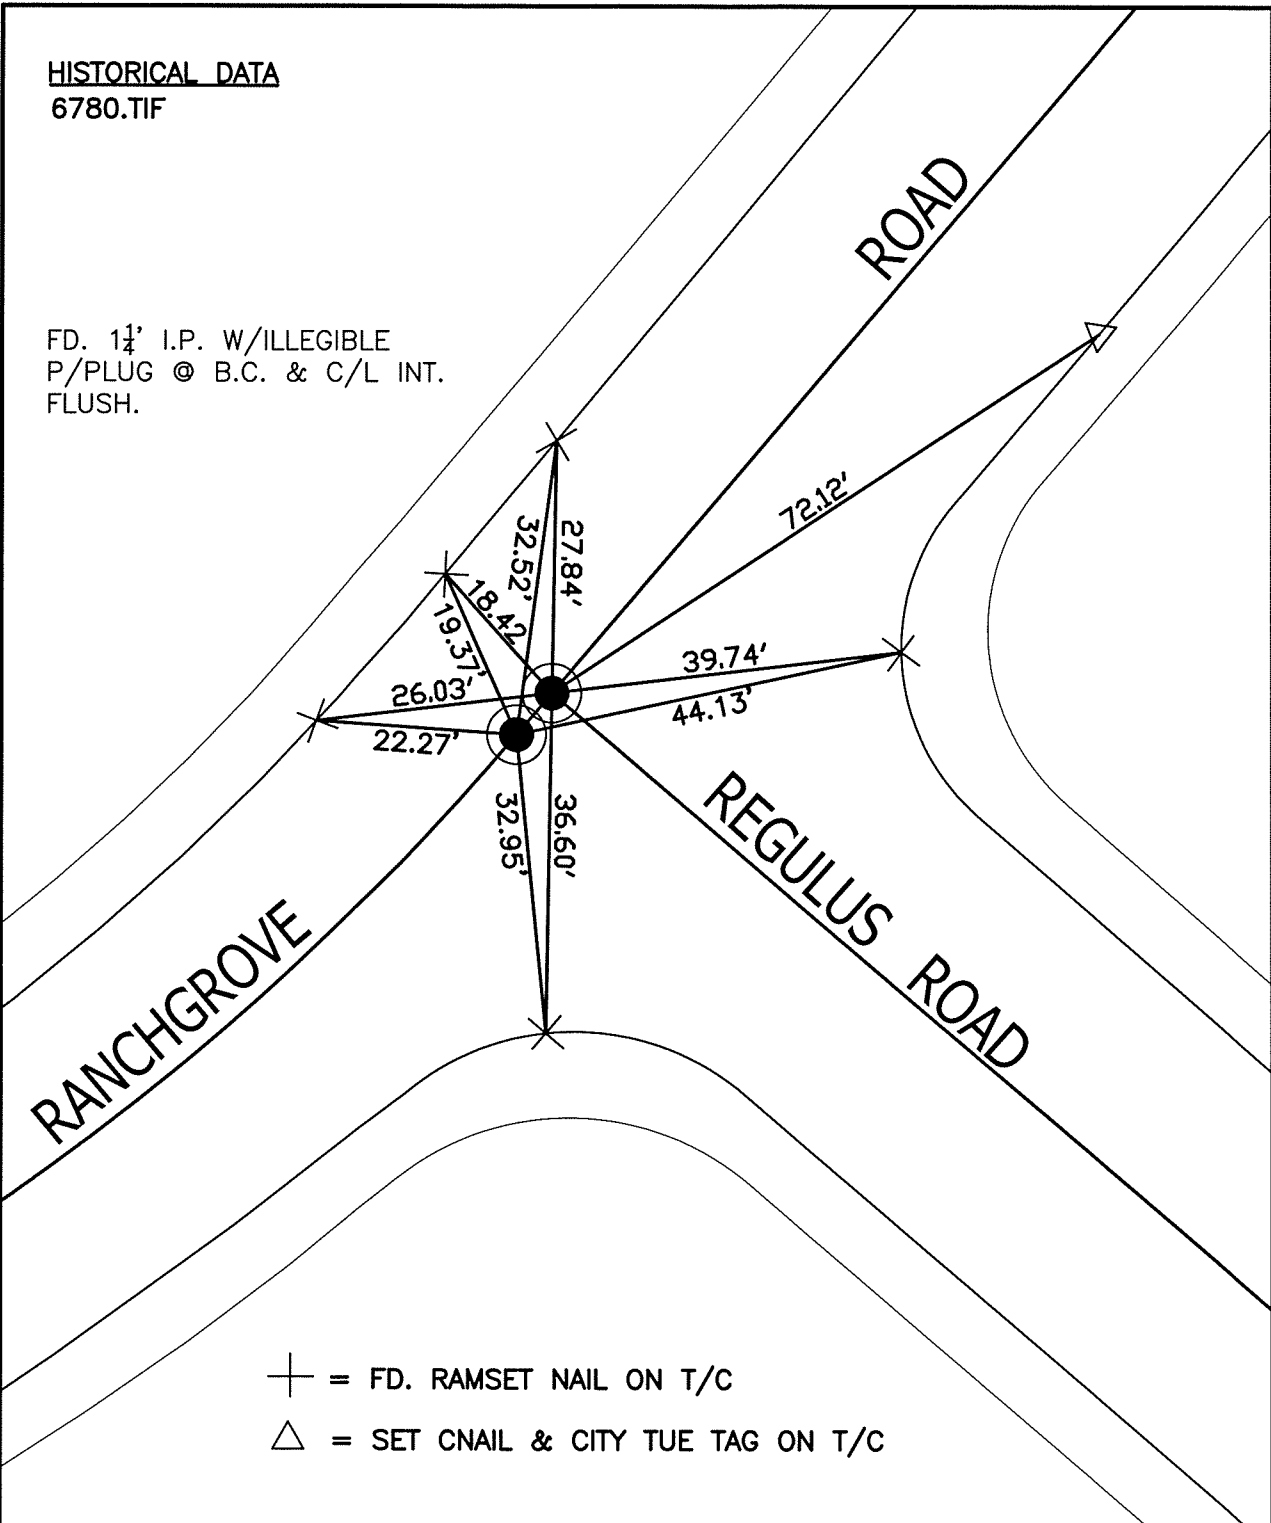

- ⊕ = FD. RAMSET NAIL ON T/C
- △ = SET CNAIL & CITY TUE TAG ON T/C

SCALE: 1"=20'
DATE: 02/28/2013
DRAWN BY: B DURENTE
F.B.:SEE HISTORICAL DATA
TR-SEC: T.3S.,R.4W-7

OFFICIAL TIE PLAT
CITY OF RIVERSIDE

THESE TIES ARE FOR THE PURPOSE OF PERPETUATING THE FOUND MONUMENTATION. NO CLAIM IS MADE AS THE RELATIONSHIP OF THE POINTS OR LINES SHOWN HEREON TO TRUE BOUNDARY LOCATIONS

SHEET 1 OF 1