

HISTORICAL DATA


6778.TIF
8226.TIF
M.B. 93/33-35

14165.TIF
STREET: ROANOAK PLACE

X-STREET: CUL DE SAC
OFFICIAL USE ONLY

FD. 1 1/4' I.P. NO TAG FLUSH.

ROANOAK PLACE

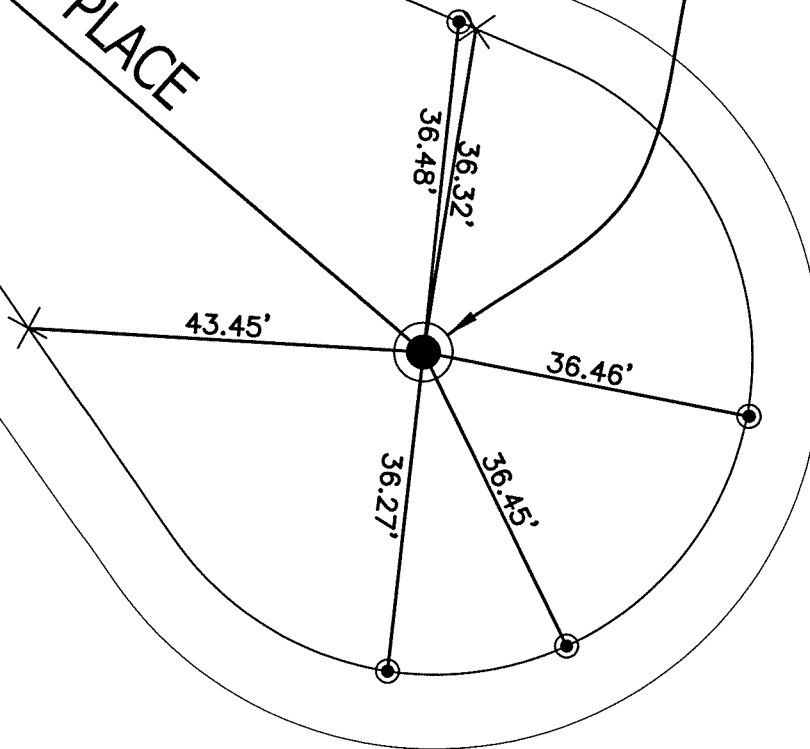

⊙ = FD NAIL & TAG ON T/C
+ = FD NAIL SHANK

SCALE: 1"=20'

DATE: 02/28/2013

DRAWN BY: B DURENTE

F.B.: SEE HISTORICAL DATA

TR-SEC: T.3S.,R.4W-7

OFFICIAL TIE PLAT
CITY OF RIVERSIDE

THESE TIES ARE FOR THE PURPOSE OF PERPETUATING THE FOUND MONUMENTATION. NO CLAIM IS MADE AS THE RELATIONSHIP OF THE POINTS OR LINES SHOWN HEREON TO TRUE BOUNDARY LOCATIONS



SHEET 1 OF 1