


14166.TIF

STREET: ROANOAK PLACE

OFFICIAL USE ONLY

X-STREET: TRACT BOUNDARY

HISTORICAL DATA
MB 93/30-32
MB 93/33-35
6778.TIF
8226.TIF
6937.TIF
6938.TIF
6939.TIF
6781.TIF

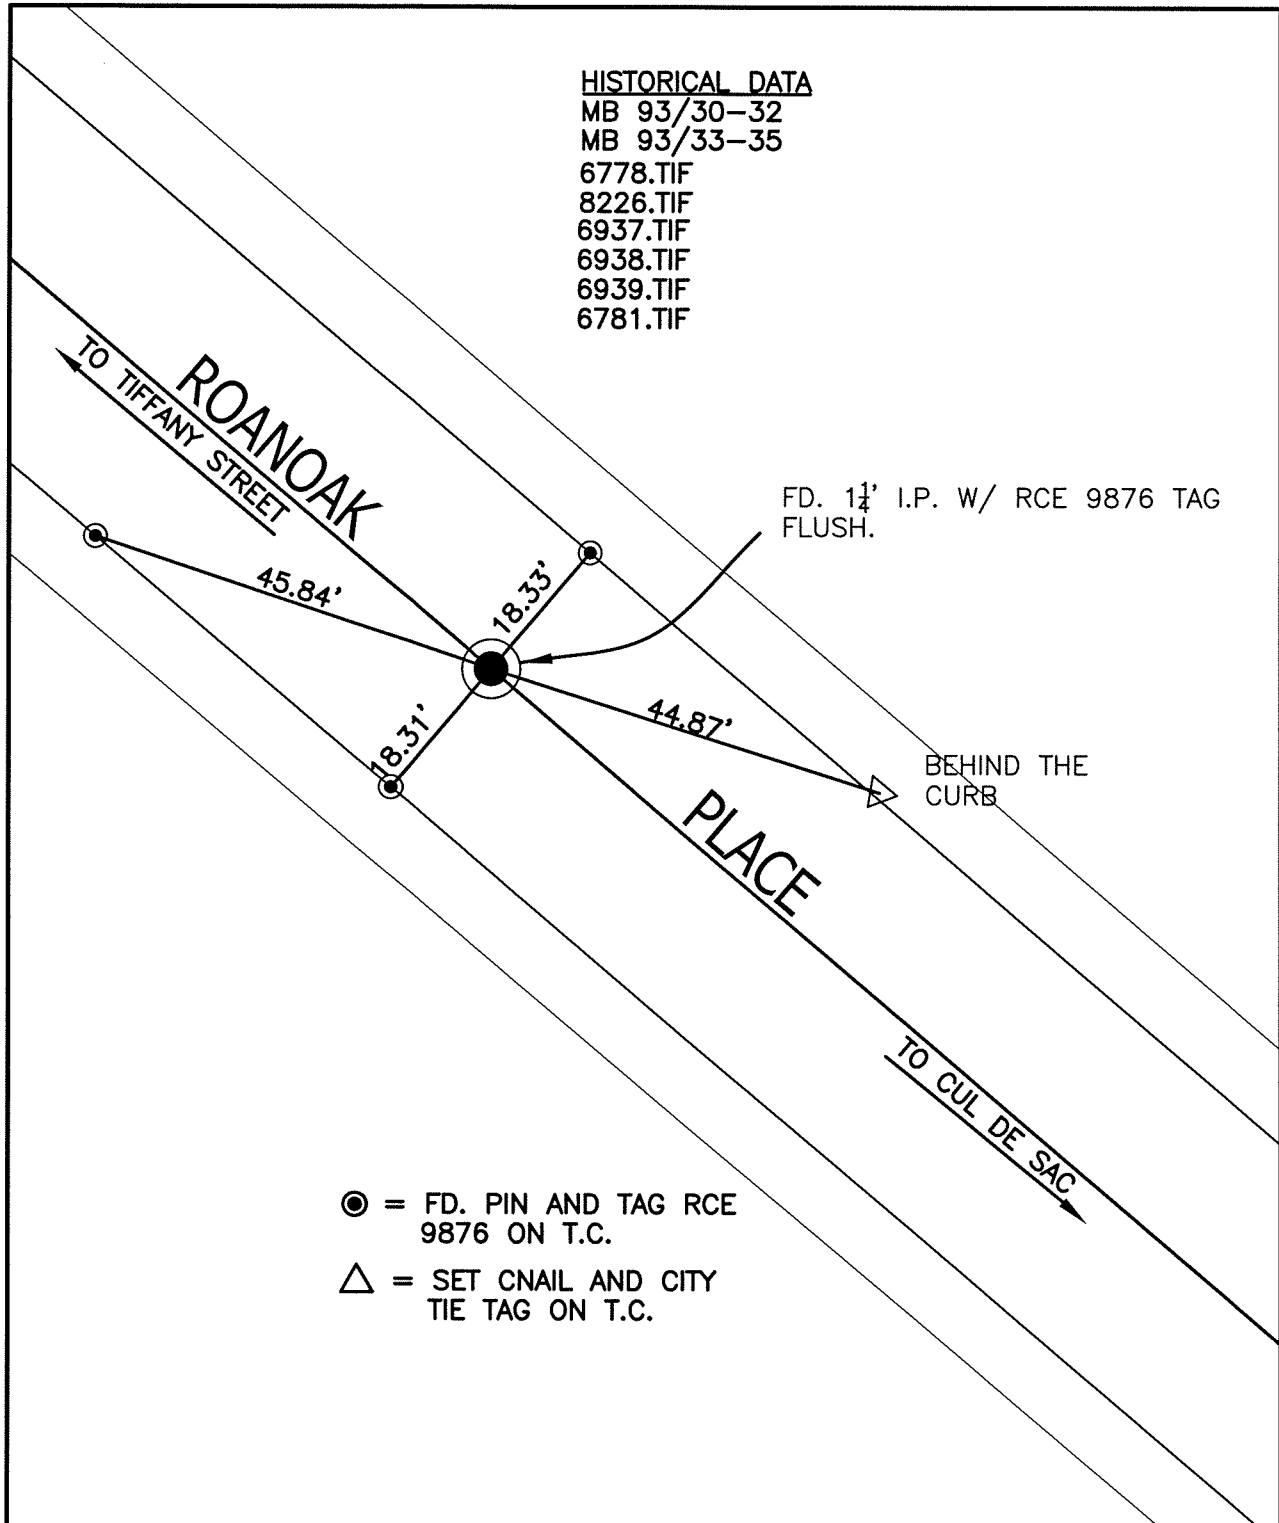

- ⊙ = FD. PIN AND TAG RCE 9876 ON T.C.
- △ = SET CNAIL AND CITY TIE TAG ON T.C.

SCALE: 1"=20'
 DATE: 02/28/2013
 DRAWN BY: B DURENTE
 F.B.: SEE HISTORICAL DATA
 TR-SEC: T.3S.,R.4W-7

OFFICIAL TIE PLAT
 CITY OF RIVERSIDE

THESE TIES ARE FOR THE PURPOSE OF PERPETUATING THE FOUND MONUMENTATION. NO CLAIM IS MADE AS THE RELATIONSHIP OF THE POINTS OR LINES SHOWN HEREON TO TRUE BOUNDARY LOCATIONS

SHEET 1 OF 1