


19167.TIF

STREET: ROANOAK PLACE

OFFICIAL USE ONLY

X-STREET: TIFFANY DRIVE

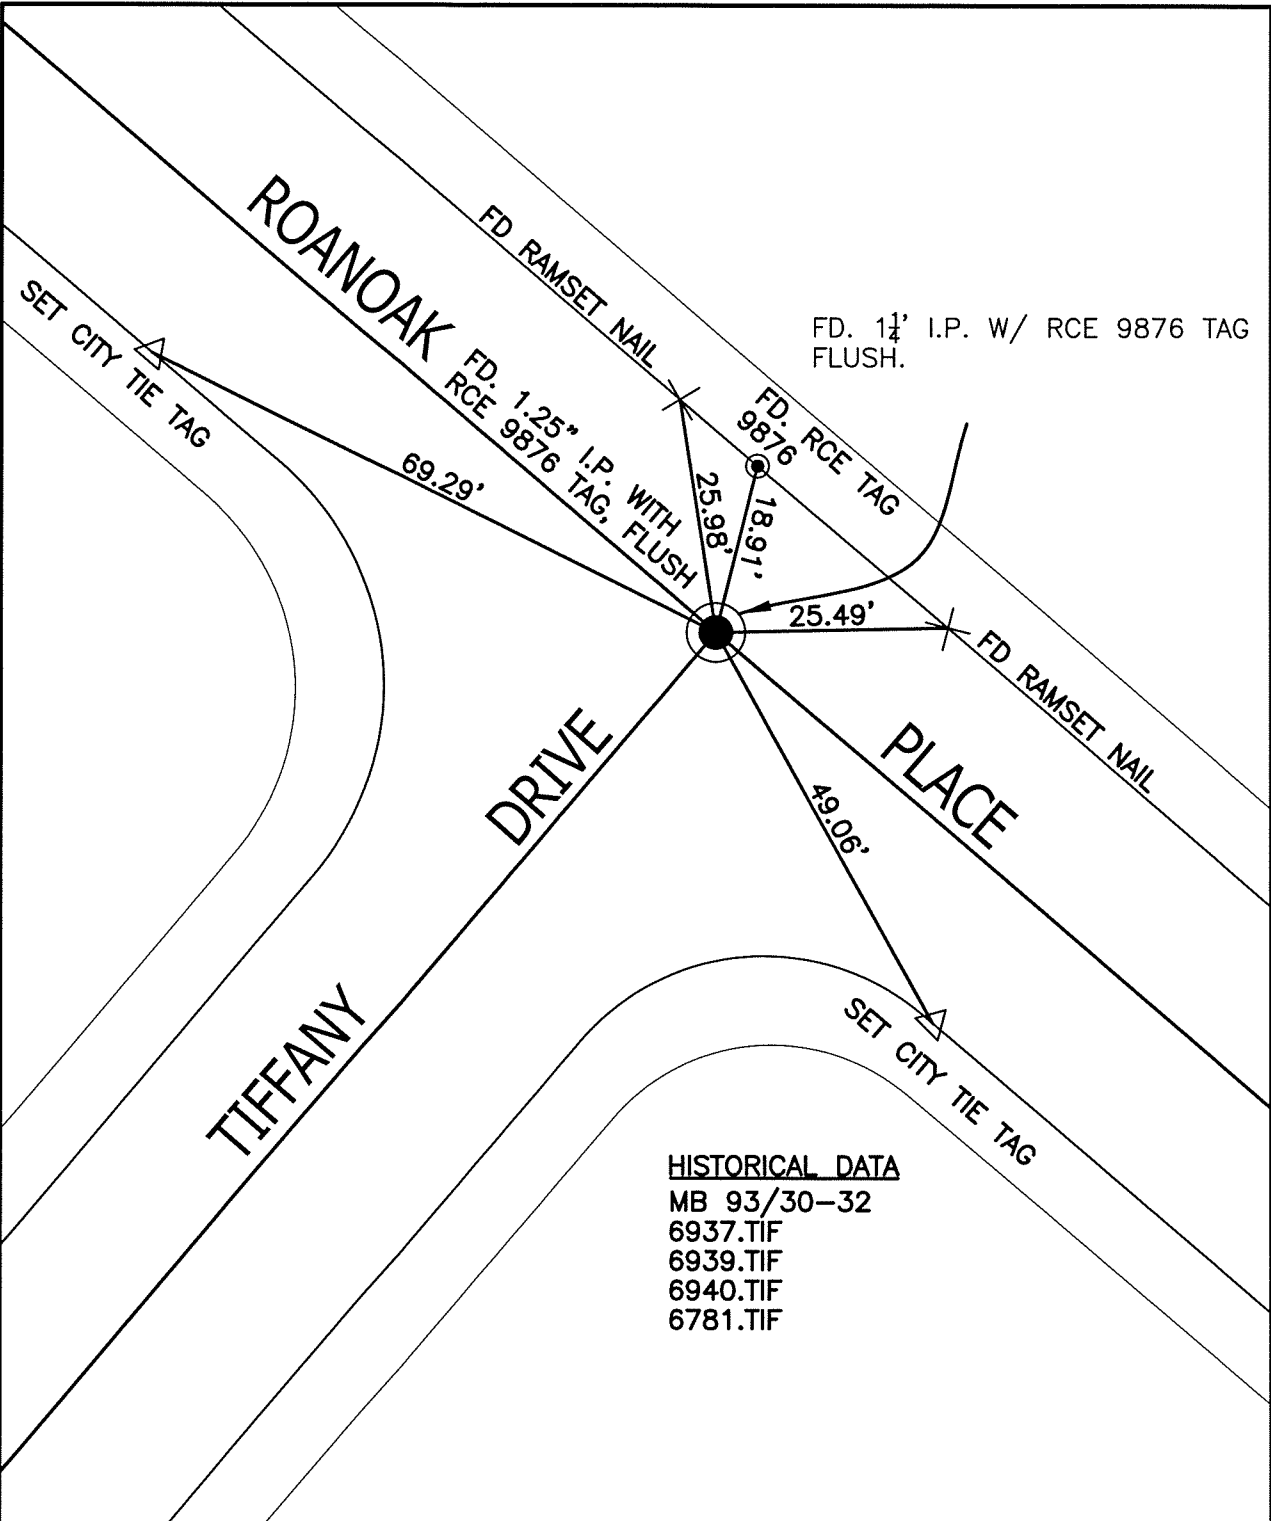


HISTORICAL DATA
 MB 93/30-32
 6937.TIF
 6939.TIF
 6940.TIF
 6781.TIF

SCALE: 1"=20'
 DATE: 02/28/2013
 DRAWN BY: B DURENTE
 F.B.: SEE HISTORICAL DATA
 TR-SEC: T.3S.,R.4W-7

OFFICIAL TIE PLAT
 CITY OF RIVERSIDE

THESE TIES ARE FOR THE PURPOSE OF PERPETUATING THE FOUND MONUMENTATION. NO CLAIM IS MADE AS THE RELATIONSHIP OF THE POINTS OR LINES SHOWN HEREON TO TRUE BOUNDARY LOCATIONS

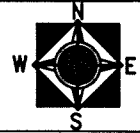

SHEET 1 OF 1