



CENTERLINE TIE SHEET

SHEET 1 OF 1

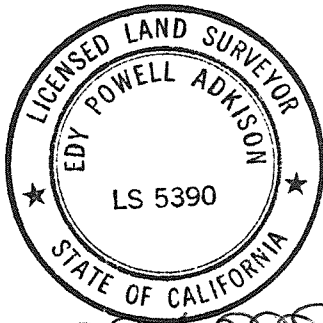

Edy Powell Adkison
11-19-2013

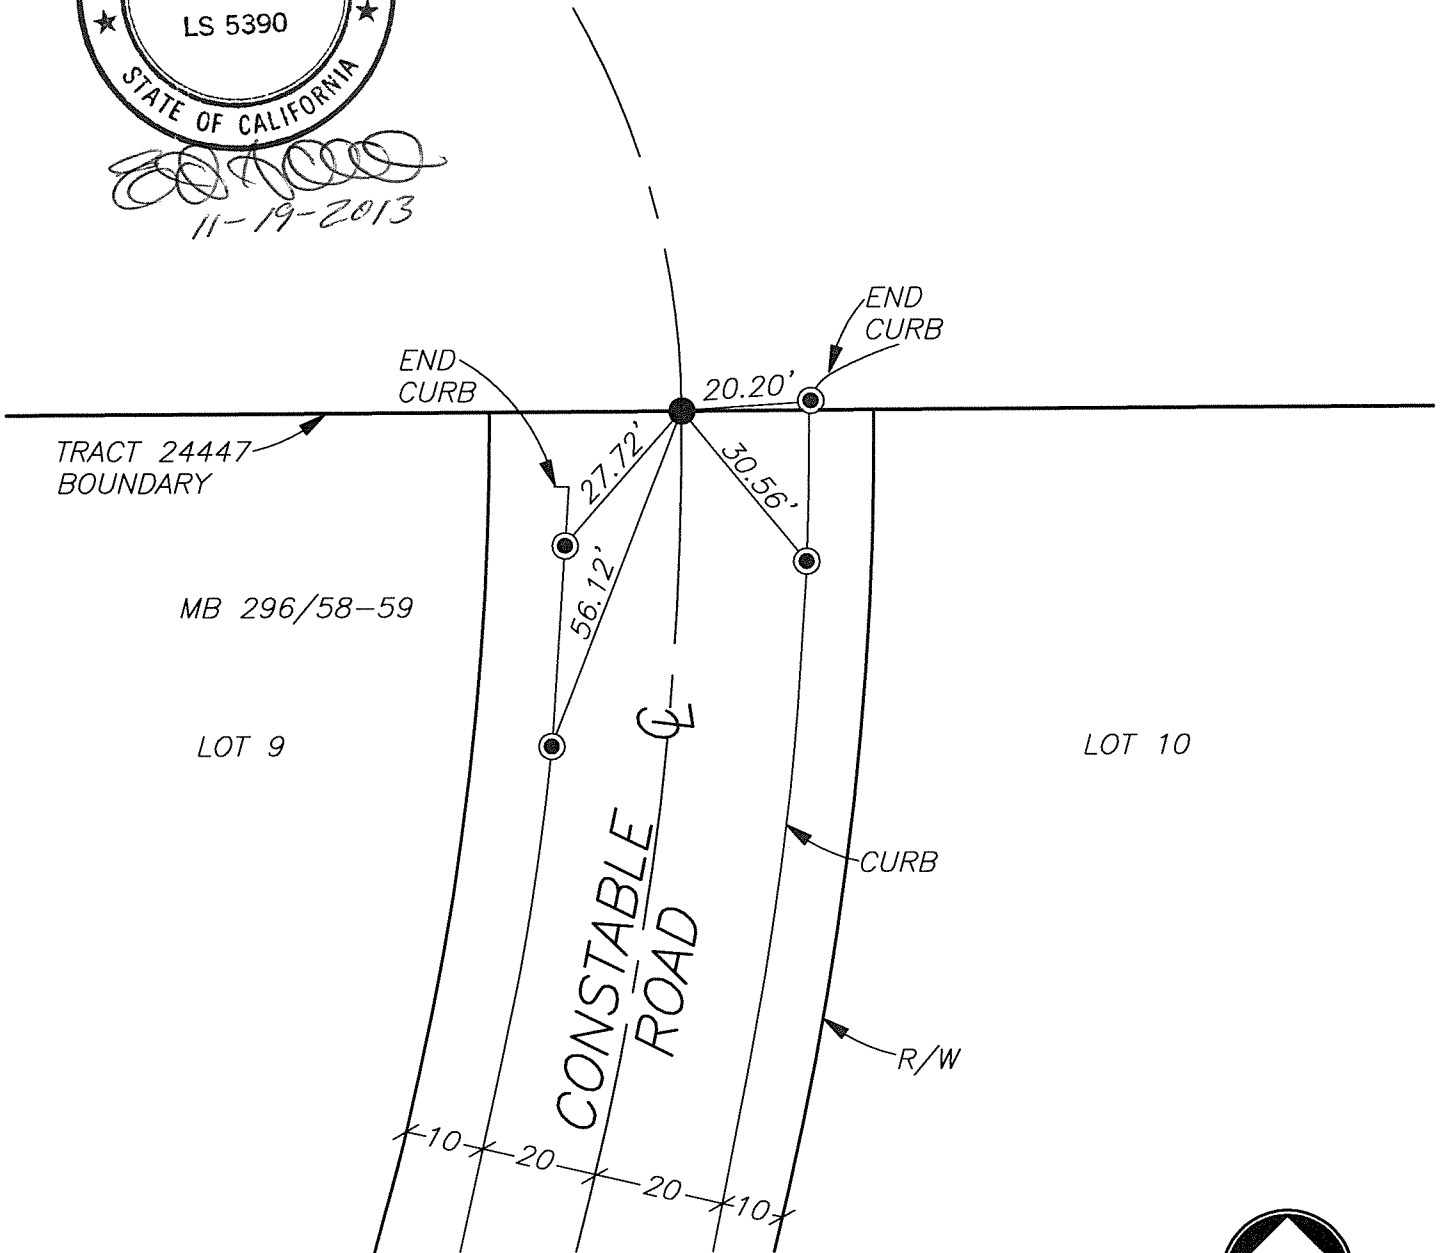

LEGEND

- SET 1" I.P. L.S. 5390 PER TRACT NO. 34059-2
- ⊙ SET LEAD & "L.S. 5390 TIE" TAG IN TOP OF CURB



SCALE: 1"=30'

PREPARED BY:

adkan ENGINEERS

Civil Engineering · Surveying · Planning
6879 Airport Drive, Riverside, CA 92504
Tel:(951) 688-0241 · Fax:(951) 688-0599

CENTERLINE TIE SHEET

JOB: TRACT NO. 34059-2

CLIENT: FRUCIANO

JOB NO. 7863

DATE: 11/18/13

DWG NAME: CONSTABLE ROAD