

# CENTERLINE TIE SHEET

SHEET 1 OF 2


14171.71E



*Edy Powell Adkison*  
11-19-2013

POR LOT 12  
DUFFERIN HEIGHTS  
MB 12/7

SEE SHEET 2

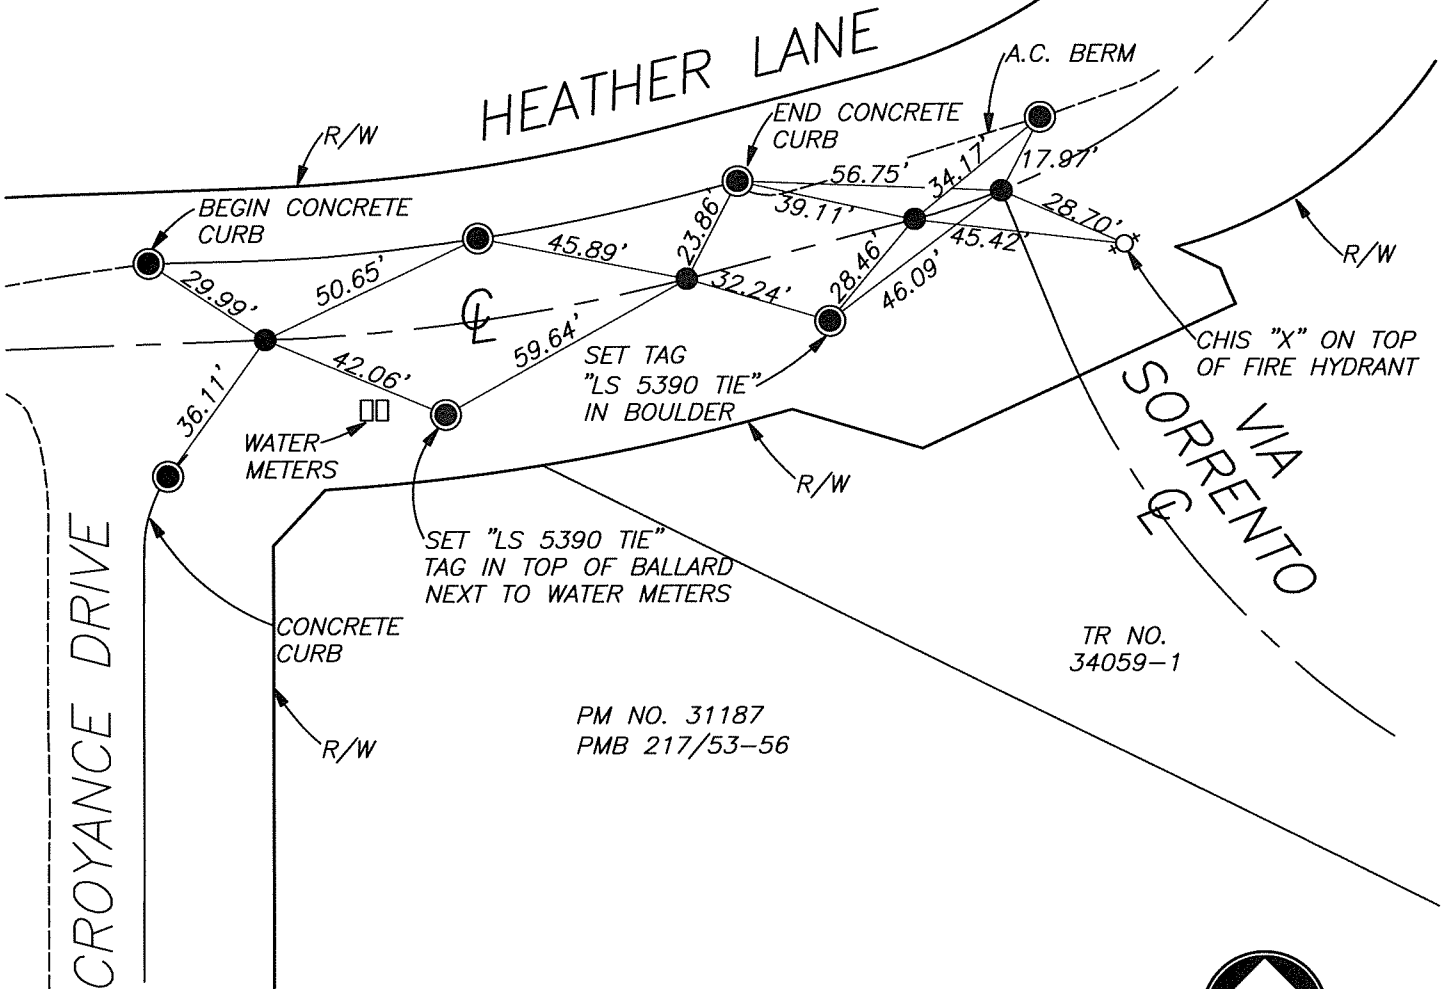

TR NO.  
34059-1

PM NO. 31187  
PMB 217/53-56

**LEGEND**

- SET 1" I.P. L.S. 5390 PER TRACT NO. 34059-1
- ⊙ SET "L.S. 5390 TIE" TAG IN TOP OF BERM OR TOP OF CONCRETE CURB, AS SHOWN UNLESS OTHERWISE NOTED



SCALE: 1"=40'

PREPARED BY:  
**adkan**  
**ENGINEERS**  
Civil Engineering · Surveying · Planning  
6879 Airport Drive, Riverside, CA 92504  
Tel: (951) 688-0241 · Fax: (951) 688-0599

## CENTERLINE TIE SHEET

JOB: TRACT NO. 34059-1

CLIENT: FRUCIANO

JOB NO. 7863

DATE: 11/18/13

DWG NAME: HEATHER LANE