


SWING TIES

14173.TIF

REF: CRFB 224/40

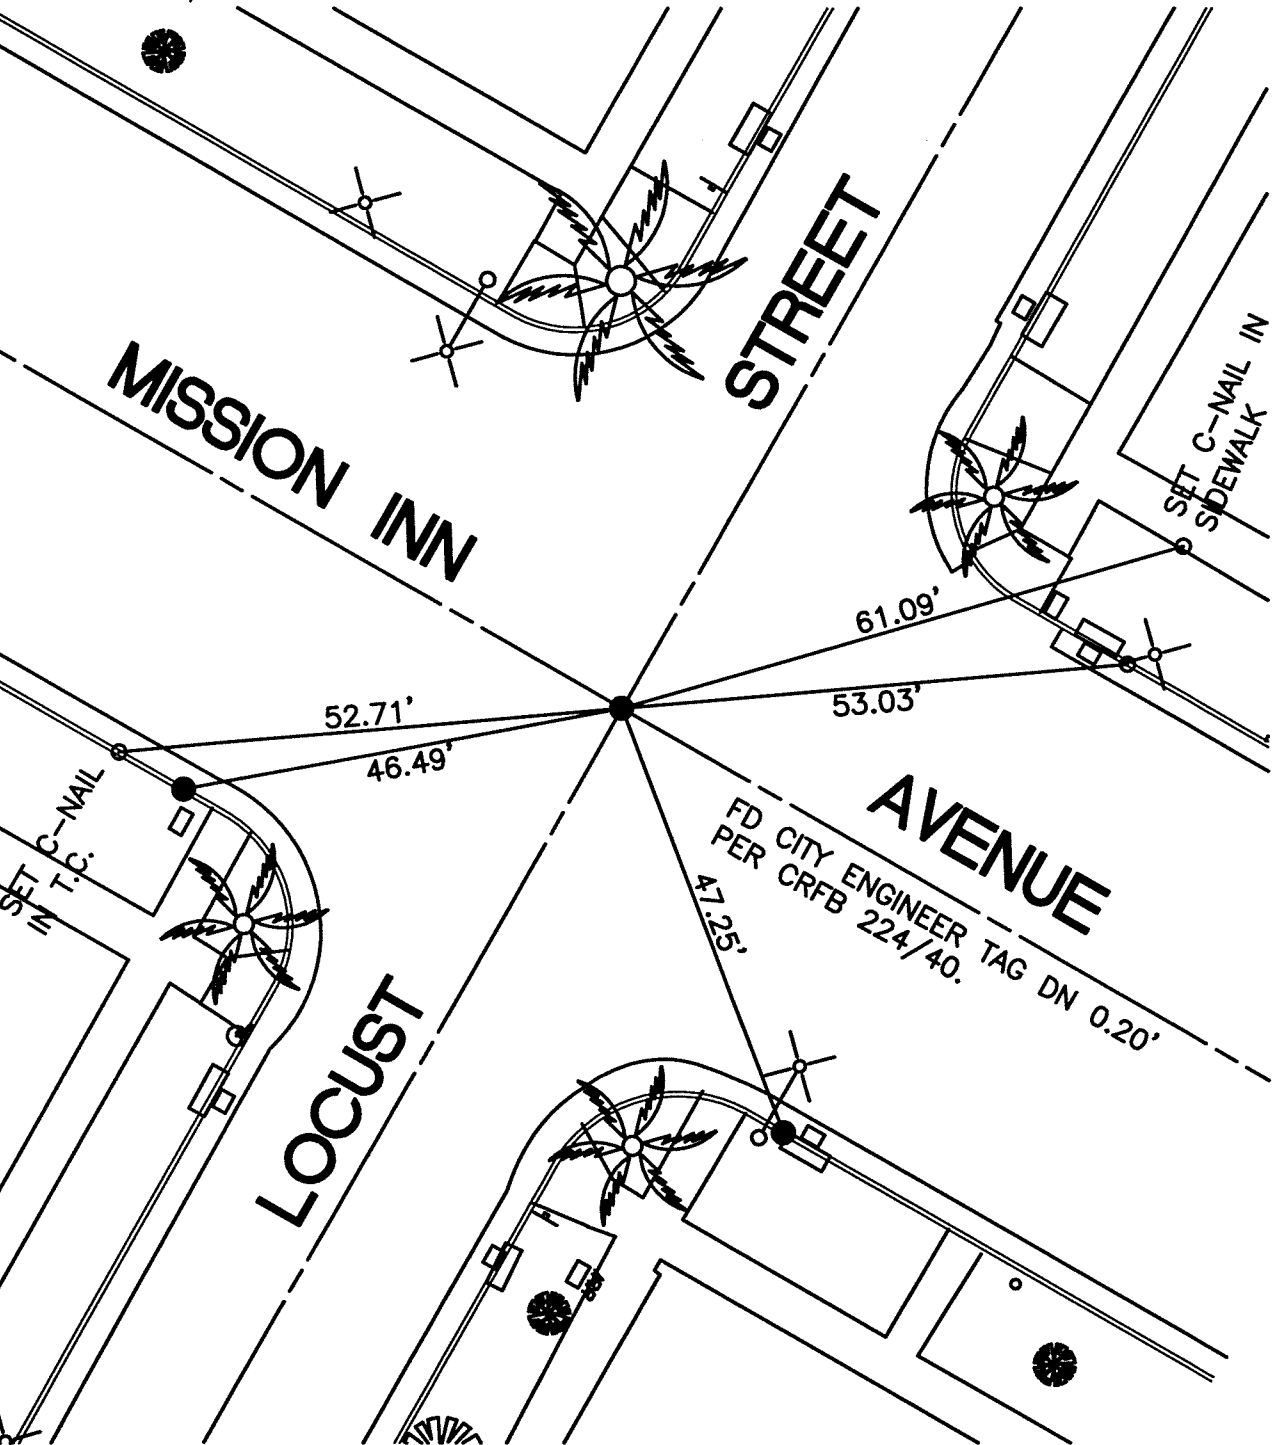


- - SET NAIL & CITY TIE TAG IN T.C.
- - FOUND LEAD & TACK IN T.C.

STREET: MISSION INN AVE
 X-STREET: LOCUST STREET
 OFFICIAL USE ONLY

SCALE: 1"=20'
 DATE: 10/20/11
 DRAWN BY: CURT
 F.B.:
 SEC: T. S., R. W

OFFICIAL TIE PLAT CITY OF RIVERSIDE

THESE TIES ARE FOR THE PURPOSE OF PERPETUATING THE FOUND MONUMENTATION. NO CLAIM IS MADE AS THE RELATIONSHIP OF THE POINTS OR LINES SHOWN HEREON TO TRUE BOUNDARY LOCATIONS

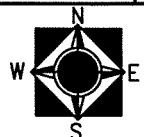

SHEET 1 OF 1