

TRANSIT TIES


14182.71F

STREET: MIDDLETON PLACE

OFFICIAL USE ONLY

X-STREET: CUL-DE-SAC

REF: MB 93/11-15

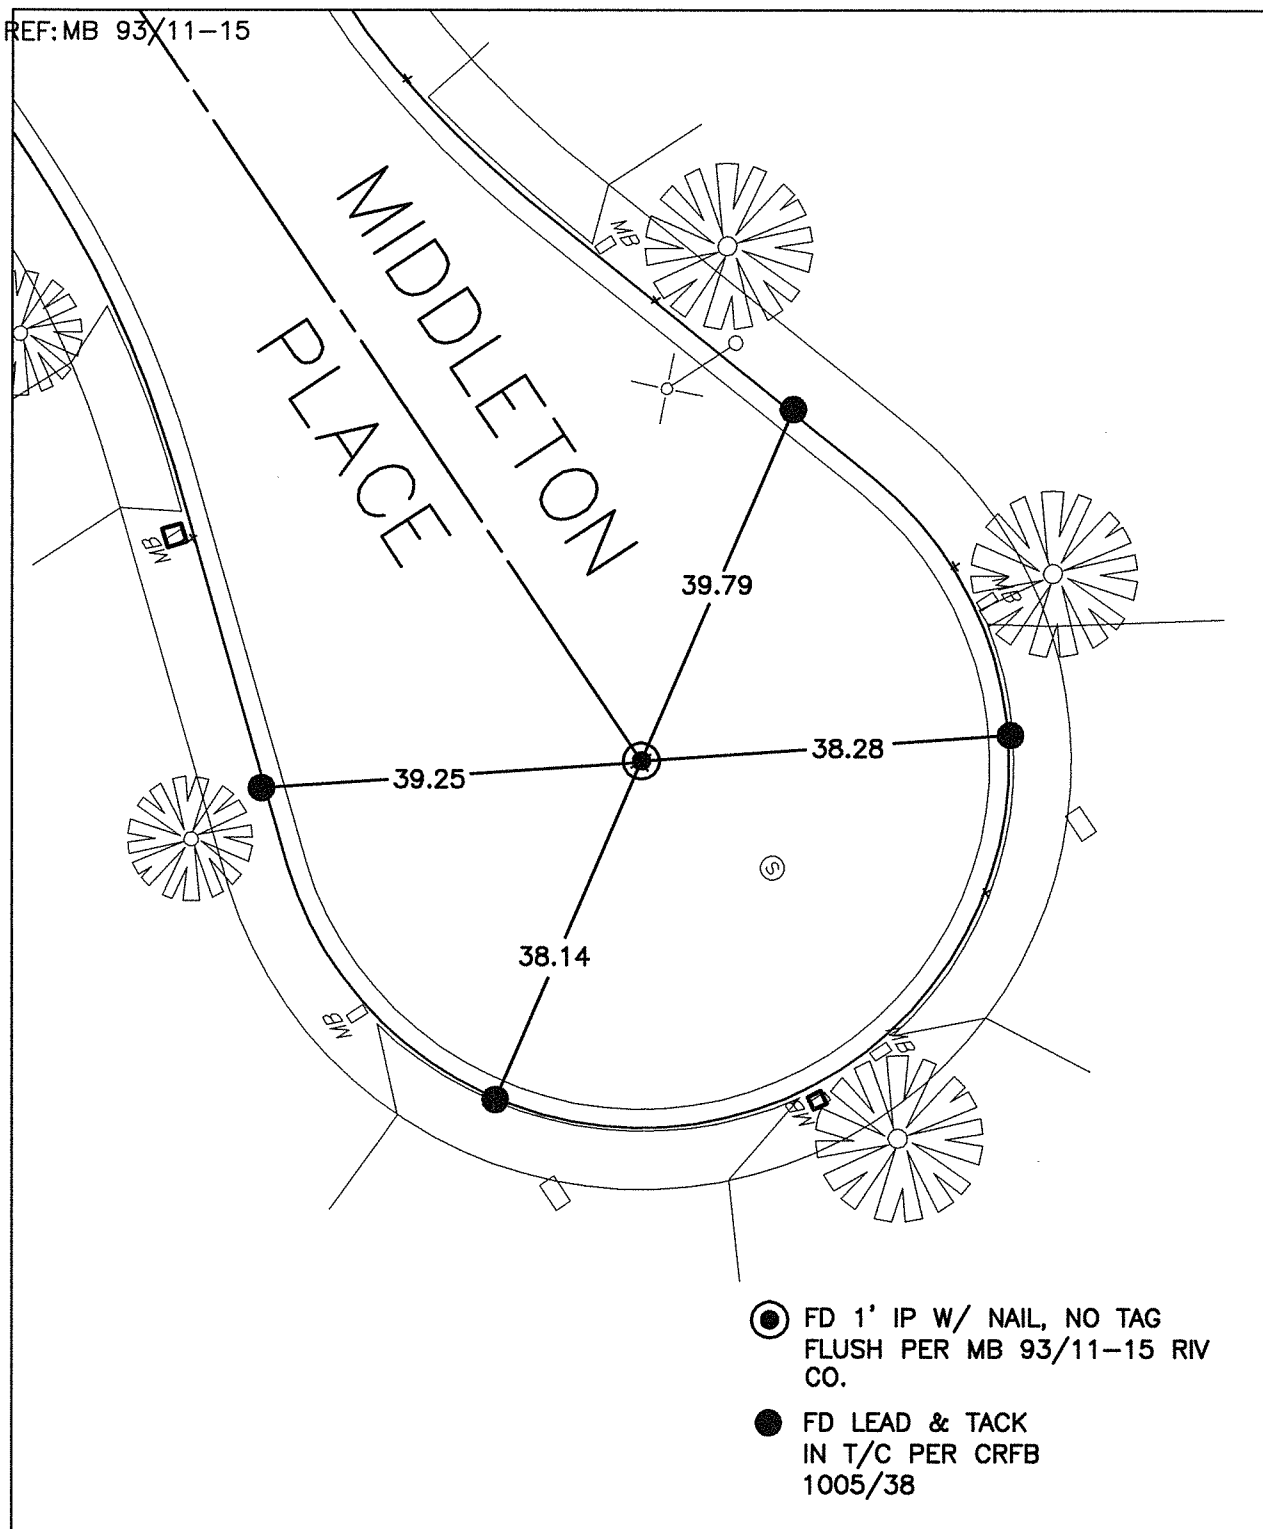

SCALE: 1"=20'

DATE: 01/02/14


DRAWN BY: L. Harris

F.B.:

SEC: 14 T.3 S.,R.6 W.

OFFICIAL TIE PLAT CITY OF RIVERSIDE

THESE TIES ARE FOR THE PURPOSE OF PERPETUATING THE FOUND MONUMENTATION. NO CLAIM IS MADE AS THE RELATIONSHIP OF THE POINTS OR LINES SHOWN HEREON TO TRUE BOUNDARY LOCATIONS

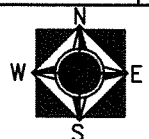

SHEET 1 OF 1

Cadme MB: 79-3