

14206.T1E

Street:

CAMPUS VIEW DRIVE

X-Street:

VALENCIA HILL DRIVE


OFFICIAL USE ONLY

SWING TIES

VALENCIA HILL DRIVE

CAMPUS VIEW DRIVE

DRIVE

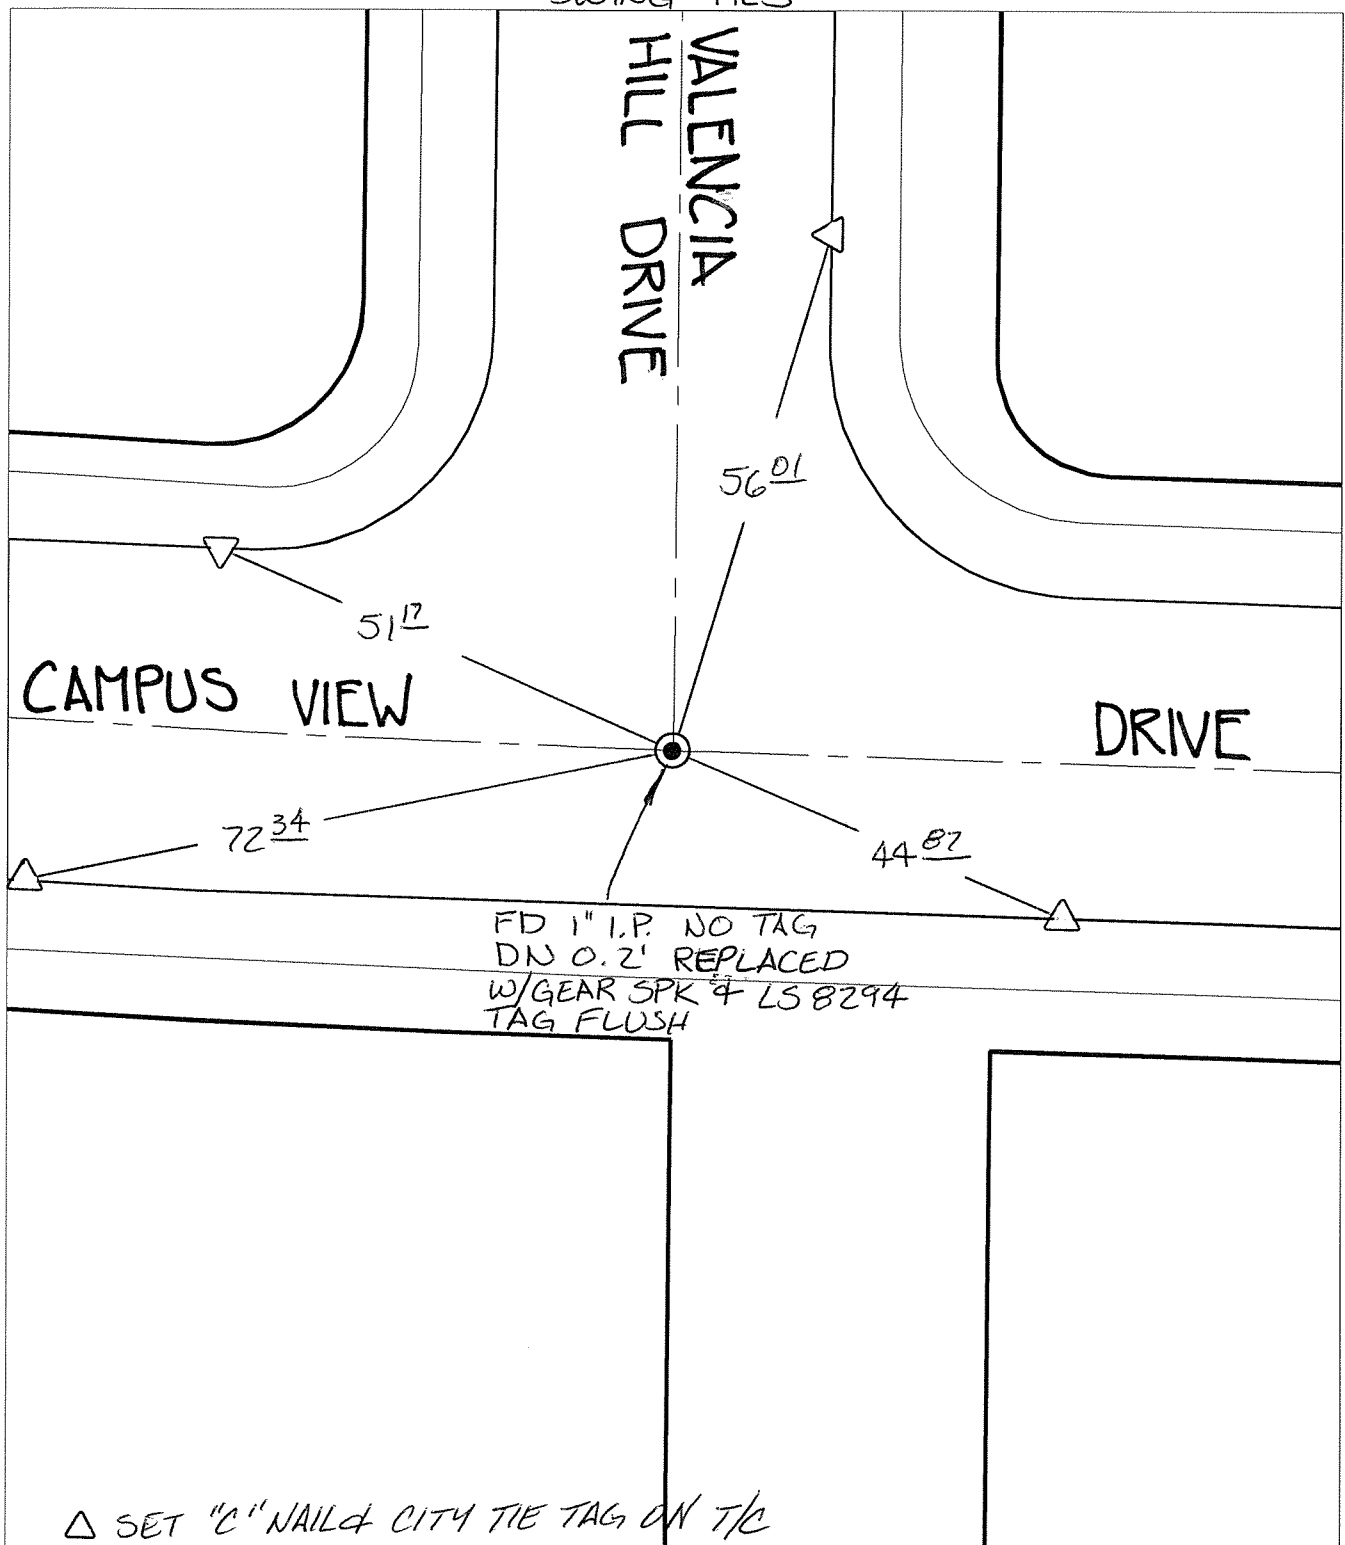

FD 1" I.P. NO TAG
 DN 0.2' REPLACED
 W/GEAR SPK & LS 8294
 TAG FLUSH

△ SET "C" NAIL & CITY TIE TAG ON T/C

- × FD. Ramset Nail on T/C ● FD. LD. & TK. on T/C
- FD. "C" Nail on T/C ○ Set LD. & TK. on T/C


P.K. and City Engineer tag to be set @ surface after street construction is complete. (If possible)

Scale: 1" = 20'
 Date: 01/17/14
 Drawn by: pw
 F.B.:
 TR-Sec: T2SR4W-20

OFFICIAL TIE PLAT

CITY OF RIVERSIDE

These ties are for the purpose of perpetuating the found monumentation. No claim is made as to the relationship of the points or lines shown hereon to true boundary locations.

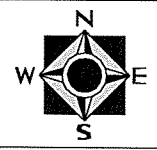

Sheet 1 of 1
 Cadme MB: 27-8