

14210.TIF


Street: MARAVILLA DRIVE

X-Street: OFFICIAL USE ONLY

SOMIS DRIVE

TRANSIT & SWING TIES

● FD SUREFIRE STUDS ON T/C

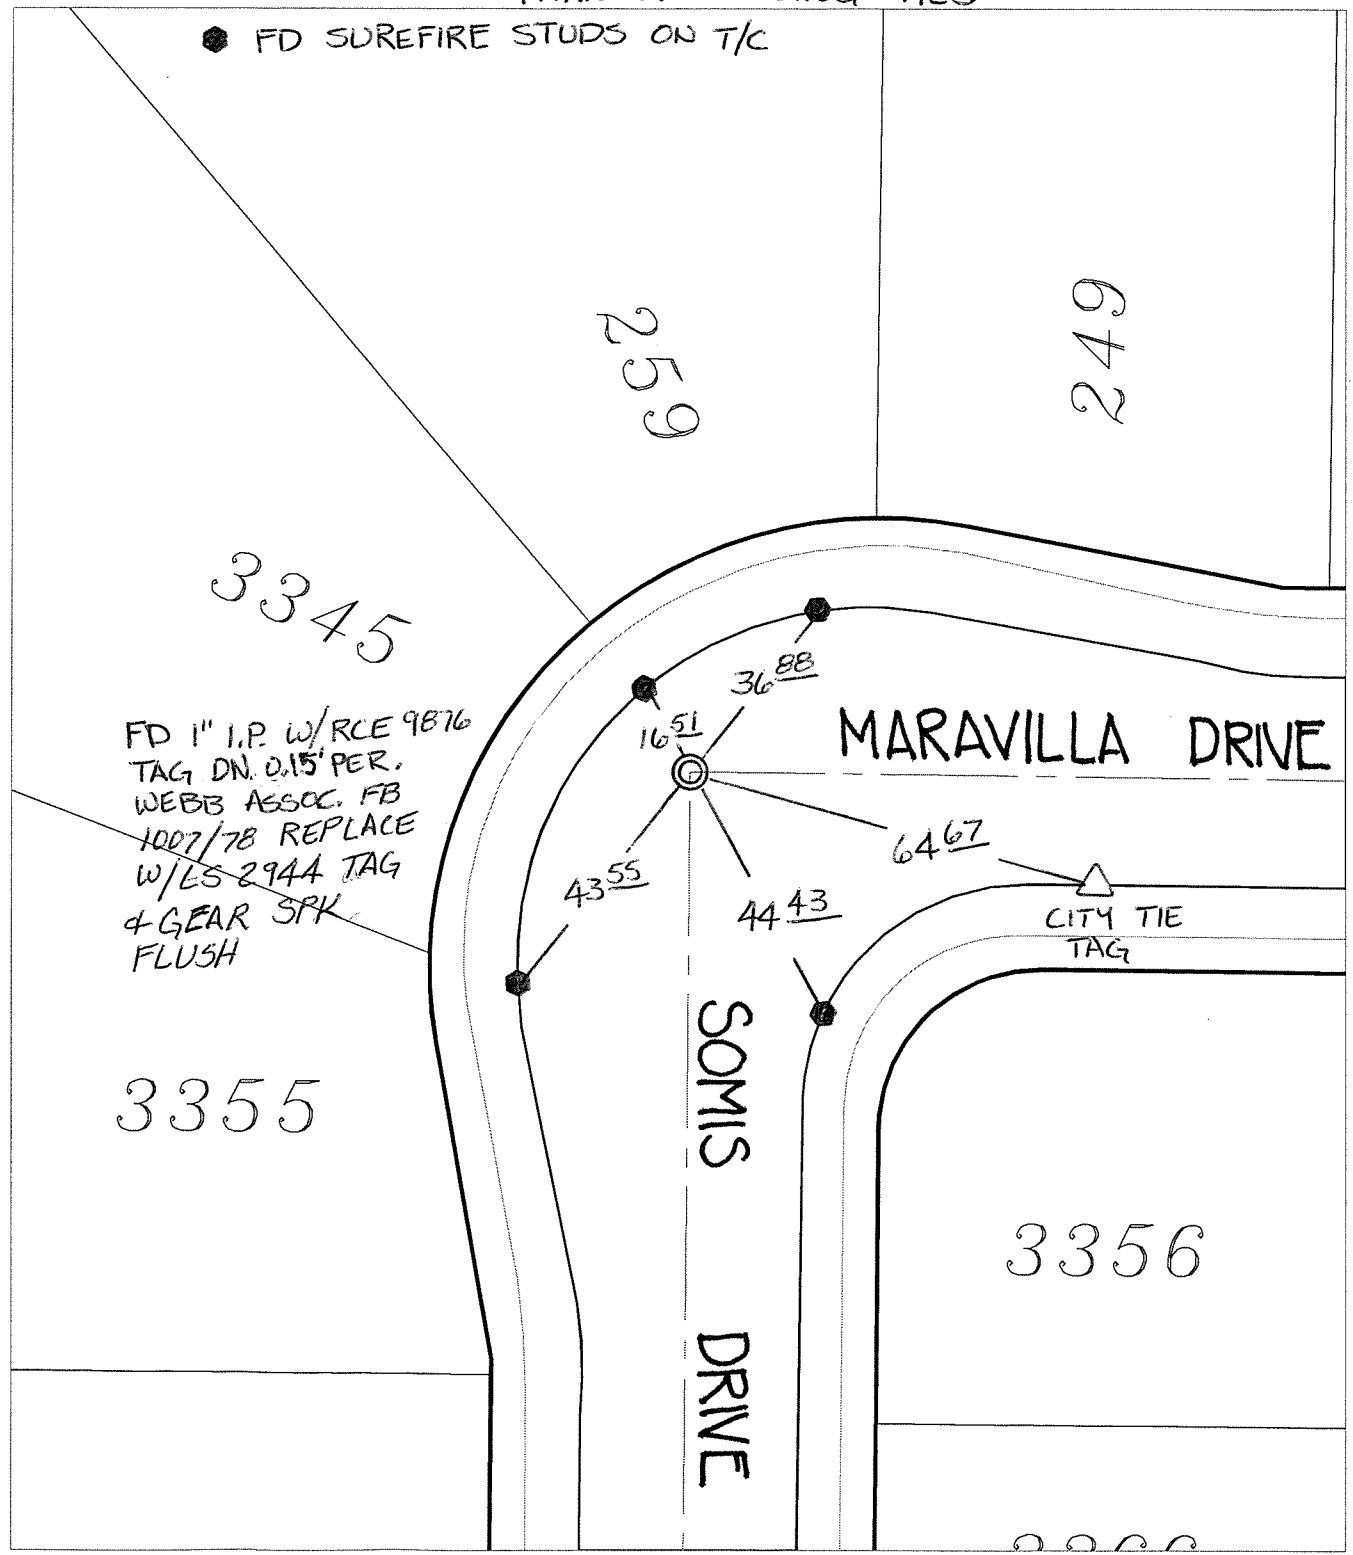


- ✕ FD. Ramset Nail on T/C
  - FD. LD. & TK. on T/C
  - FD. "C" Nail on T/C
  - Set LD. & TK. on T/C
- P.K. and City Engineer tag to be set @ surface after street construction is complete. (If possible)

Scale: 1" = 30'  
 Date: 04/26/13  
 Drawn by: pw  
 F.B.:  
 TR-Sec: T2SR4W-20

**OFFICIAL TIE PLAT**  
**CITY OF RIVERSIDE**

*These ties are for the purpose of perpetuating the found monumentation. No claim is made as to the relationship of the points or lines shown hereon to true boundary locations.*



Sheet 1 of 1  
 Cadme MB: 27-8