


# TRACT MAP 32202


## LEGEND

- -INDICATES FD. MONUMENT AS NOTED
- ▲ -INDICATES SET NAIL & FLASHER IN A.C. BERM
- ✕ -INDICATES SET PUNCHED 'X' ON SWLY. FACE OF CHAIN LINK FENCE POST
- ( ) -INDICATES DIMENSION PER TIE CRFB 1033/71

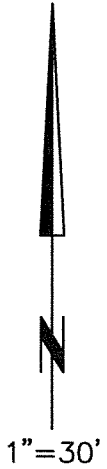

STREET: NORWOOD AVENUE

OFFICIAL USE ONLY  
X-STREET: 329' N/O GRAMERCY PLACE

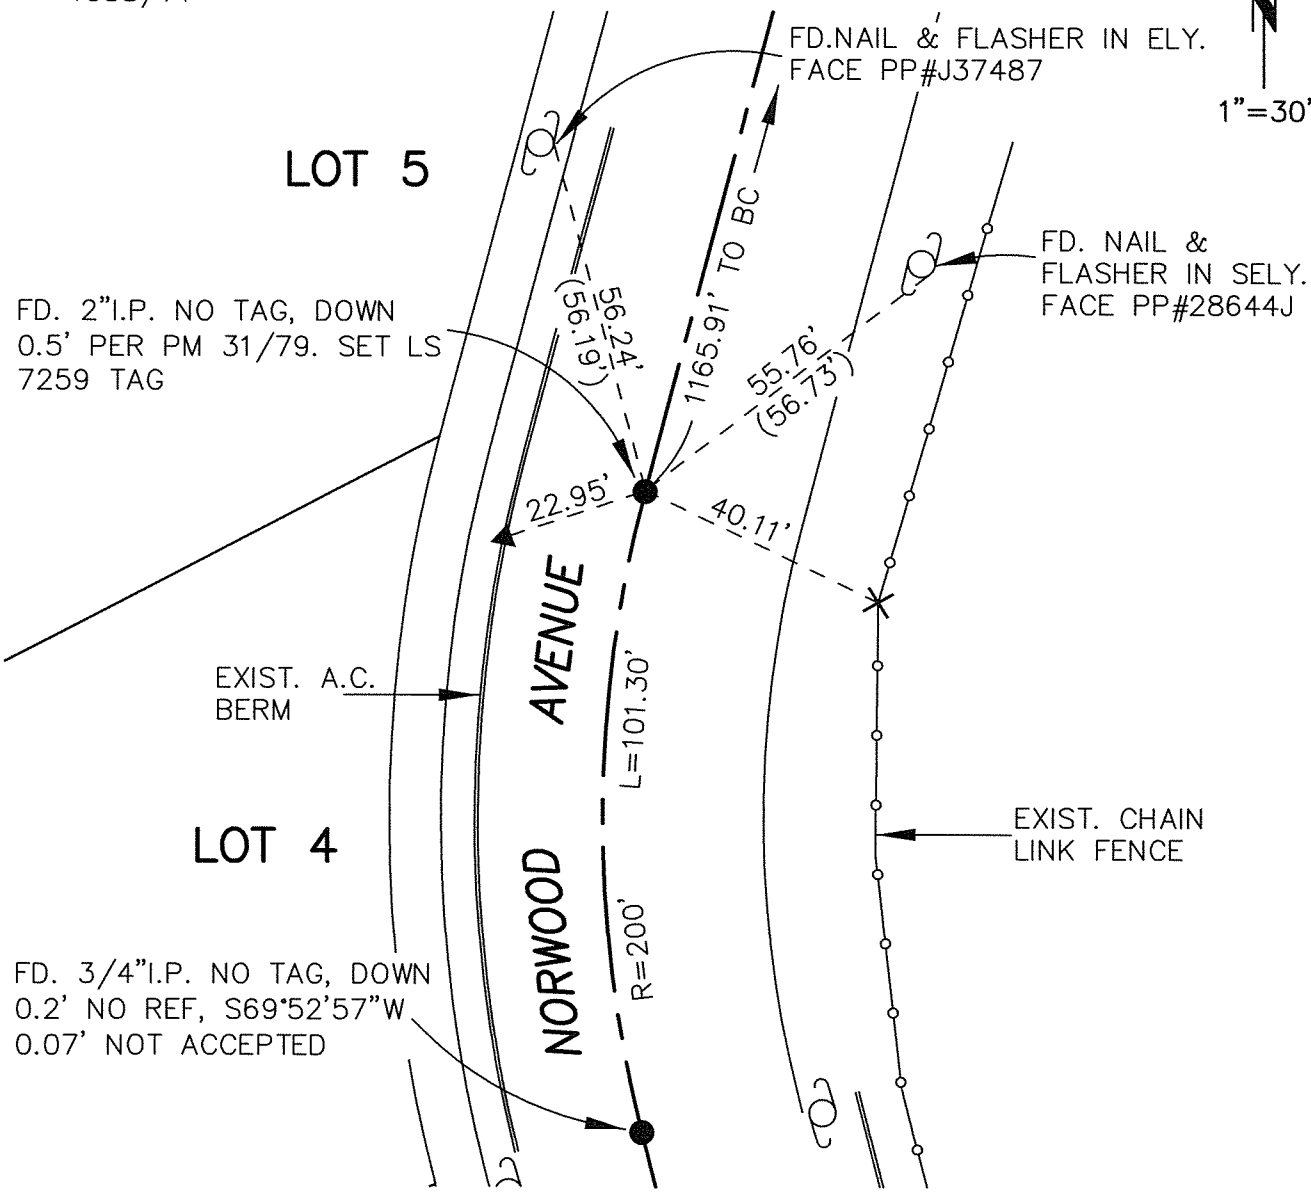

SCALE: 1"=30'  
 DATE: 07/11/14  
 DRAWN BY: NB  
 F.B.:  
 SEC.10-11, T.3S., R.6W

**OFFICIAL TIE PLAT**  
 CITY OF RIVERSIDE

THESE TIES ARE FOR THE PURPOSE OF PERPETUATING THE FOUND MONUMENTATION. NO CLAIM IS MADE AS THE RELATIONSHIP OF THE POINTS OR LINES SHOWN HEREON TO TRUE BOUNDARY LOCATIONS

SHEET 2 OF 3