


14224.TIF

Street: WAYNE CT. @ TR. BNDY. X-Street: NORTH OF GARFIELD ST.  
OFFICIAL USE ONLY

SWING TIES

HISTORICAL DATA  
CRFB 610/19

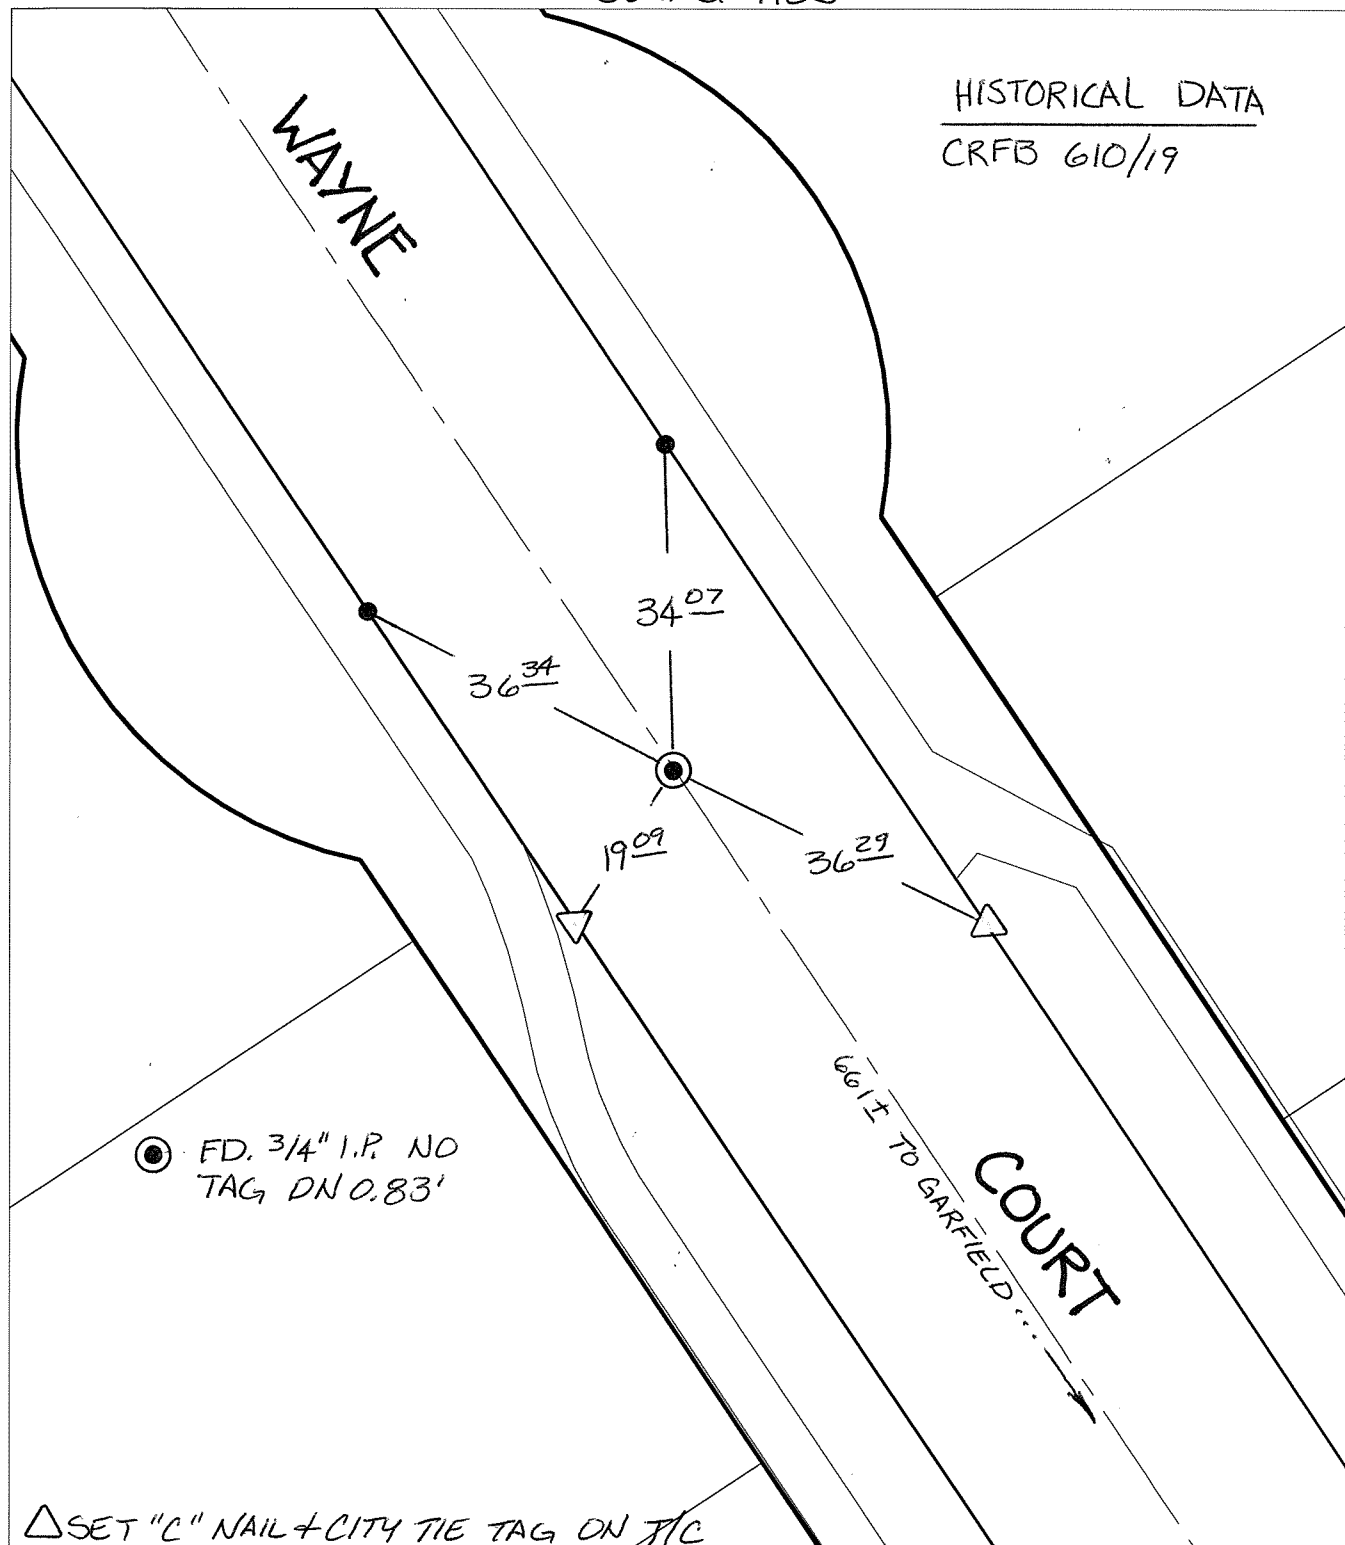

● FD. 3/4" I.P. NO TAG DN 0.83'


△ SET "C" NAIL + CITY TIE TAG ON T/C

- × FD. Ramset Nail on T/C      ● FD. LD. & TK. on T/C      P.K. and City Engineer tag to be set @ surface after street construction is complete. (If possible)
- FD. "C" Nail on T/C        ○ Set LD. & TK. on T/C

Scale: 1" = 20'  
 Date: 03/14/14  
 Drawn by: pw  
 F.B.:  
 TR-Sec: T3SR5W-5

**OFFICIAL TIE PLAT**  
**CITY OF RIVERSIDE**

*These ties are for the purpose of perpetuating the found monumentation. No claim is made as to the relationship of the points or lines shown hereon to true boundary locations.*



Sheet 1 of 1  
 Cadme MB: 51-8