


14227.TIF

Street: GARFIELD STREET  
X-Street: WAYNE COURT  
OFFICIAL USE ONLY

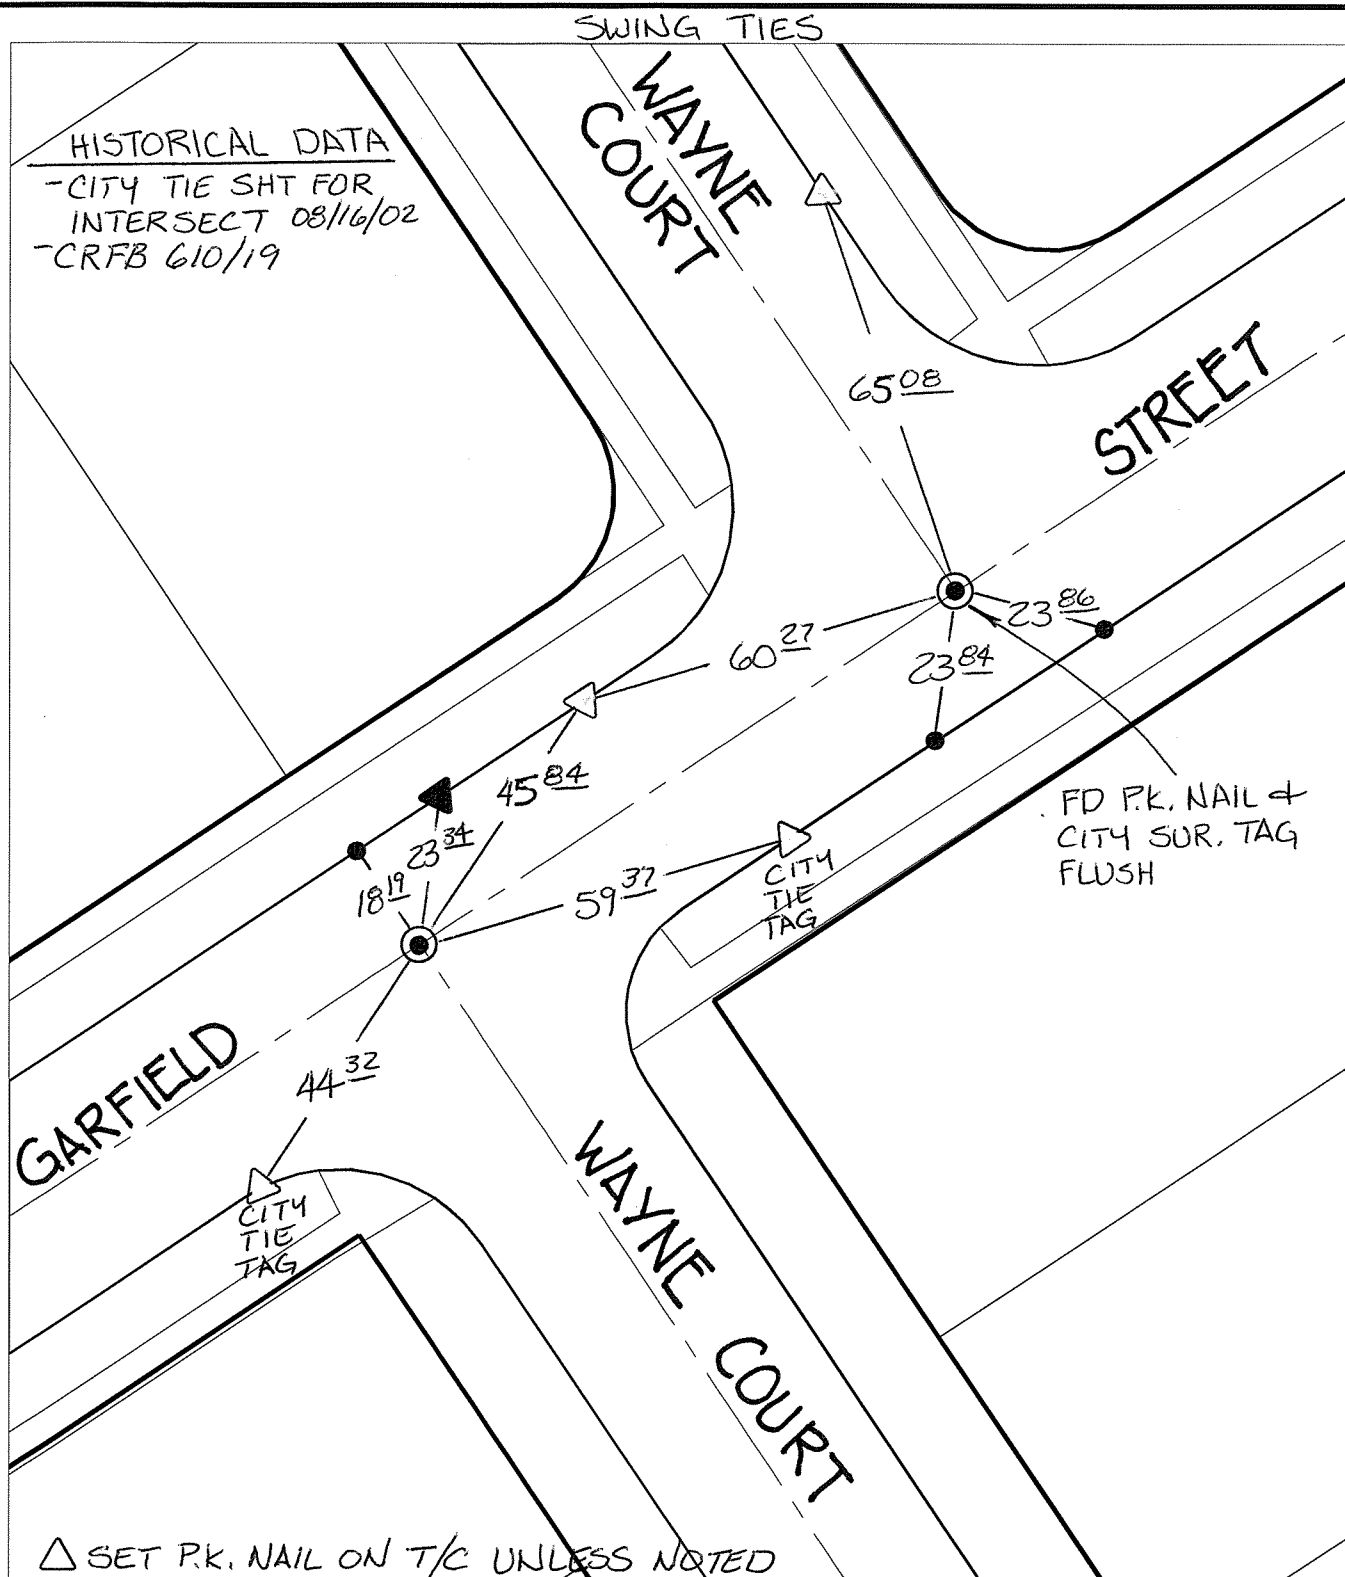

HISTORICAL DATA  
 -CITY TIE SHT FOR INTERSECT 08/16/02  
 -CRFB 6/10/19

- × FD. Ramset Nail on T/C
  - FD. LD. & TK. on T/C
  - FD. "C" Nail on T/C
  - Set LD. & TK. on T/C
- P.K. and City Engineer tag to be set @ surface after street construction is complete. (If possible)

Scale: 1" = 30'  
 Date: 03/14/14  
 Drawn by: pw  
 F.B.:  
 TR-Sec: T3SR5W-5

**OFFICIAL TIE PLAT**  
**CITY OF RIVERSIDE**

*These ties are for the purpose of perpetuating the found monumentation. No claim is made as to the relationship of the points or lines shown hereon to true boundary locations.*

Sheet 1 of 1  
 Cadme MB: 66-2