


PARKSCAPE DR.

PONDFEILD CT.

X-SHEET

OFFICE USE ONLY

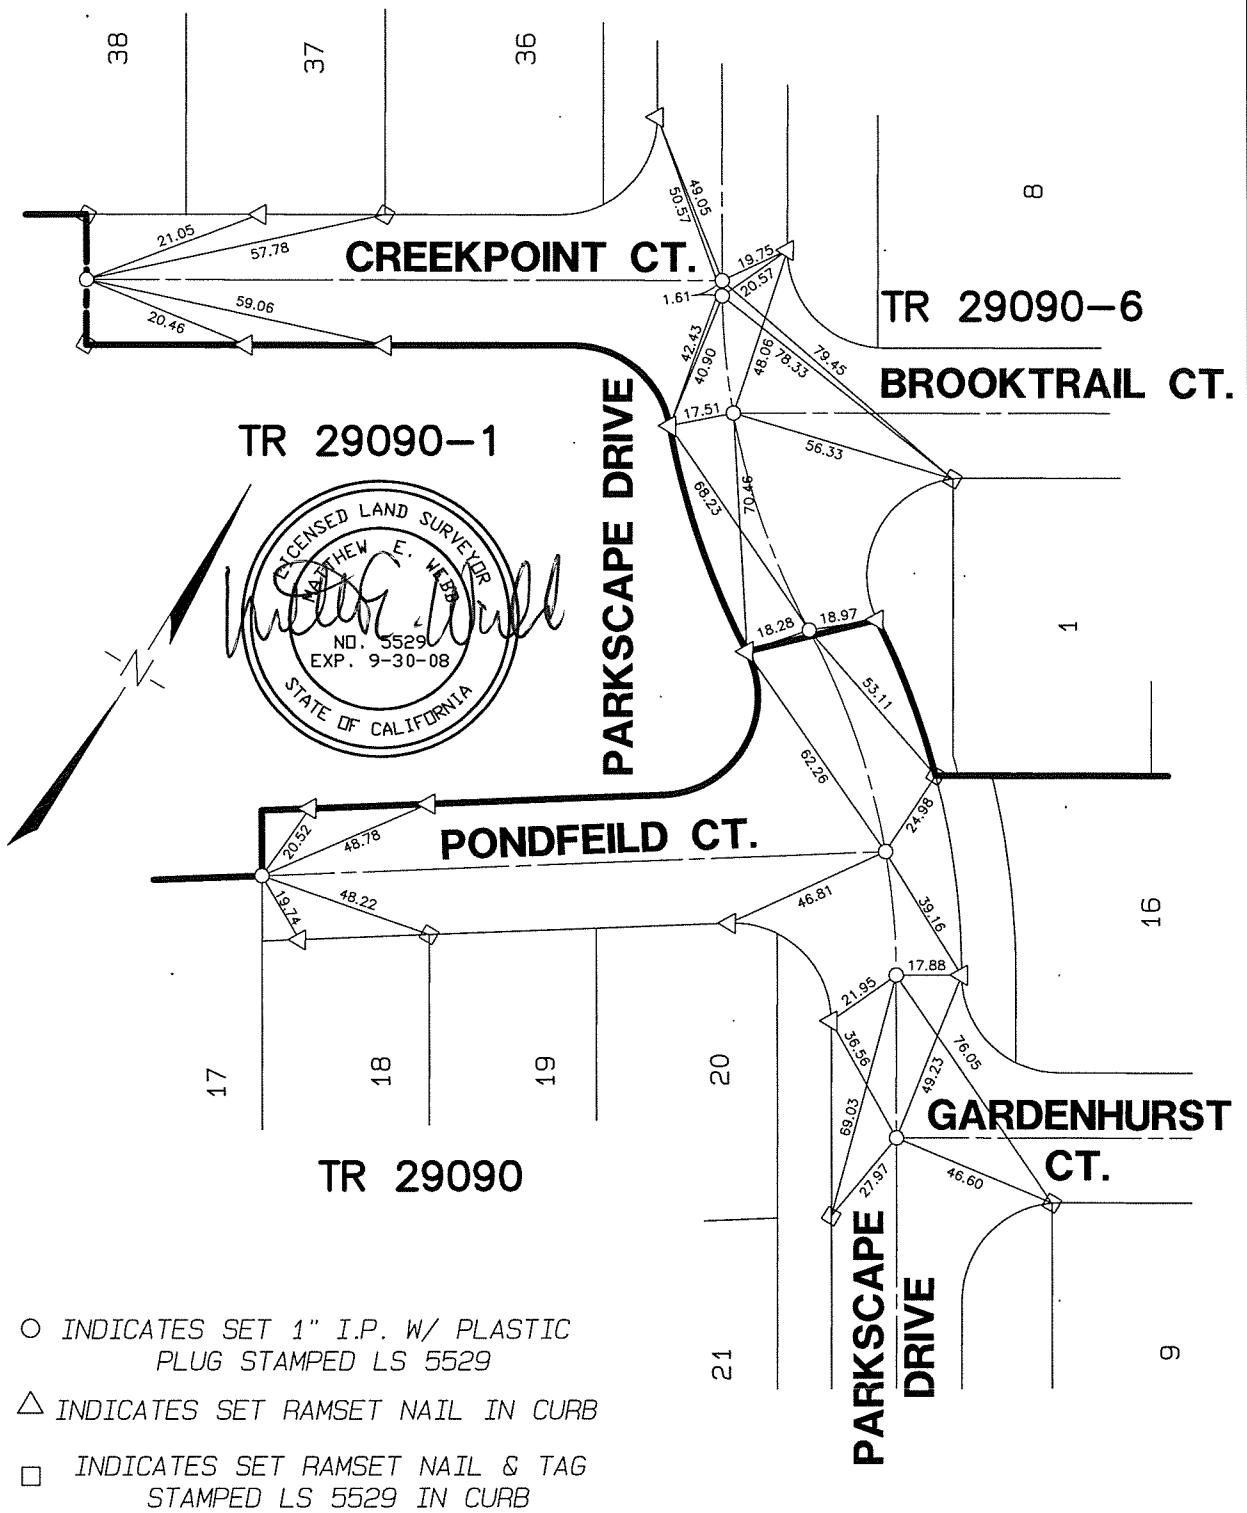

- INDICATES SET 1" I.P. W/ PLASTIC PLUG STAMPED LS 5529
- △ INDICATES SET RAMSET NAIL IN CURB
- INDICATES SET RAMSET NAIL & TAG STAMPED LS 5529 IN CURB

SCALE:	NTS
DATE:	12-28-04
CHK. BY:	<i>MJ</i>
DR. BY:	<i>MJ</i>
W.D.:	98-302
F.B.:	1998

**OFFICIAL TIE PLAT**  
CITY OF RIVERSIDE  
**TRACT 29090 & -6**

SHEET	16
OF 26 SHEETS	
FILE NO.	99-311TIES.pro