


14258.TIF

BROOKTRAIL CT.

X-SHEET

OFFICE USE ONLY

GARDENHURST CT.

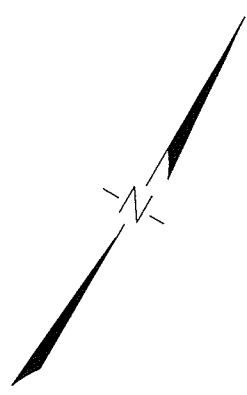


BROOKTRAIL CT.

TR 29090-6



TR 29090

GARDENHURST CT.

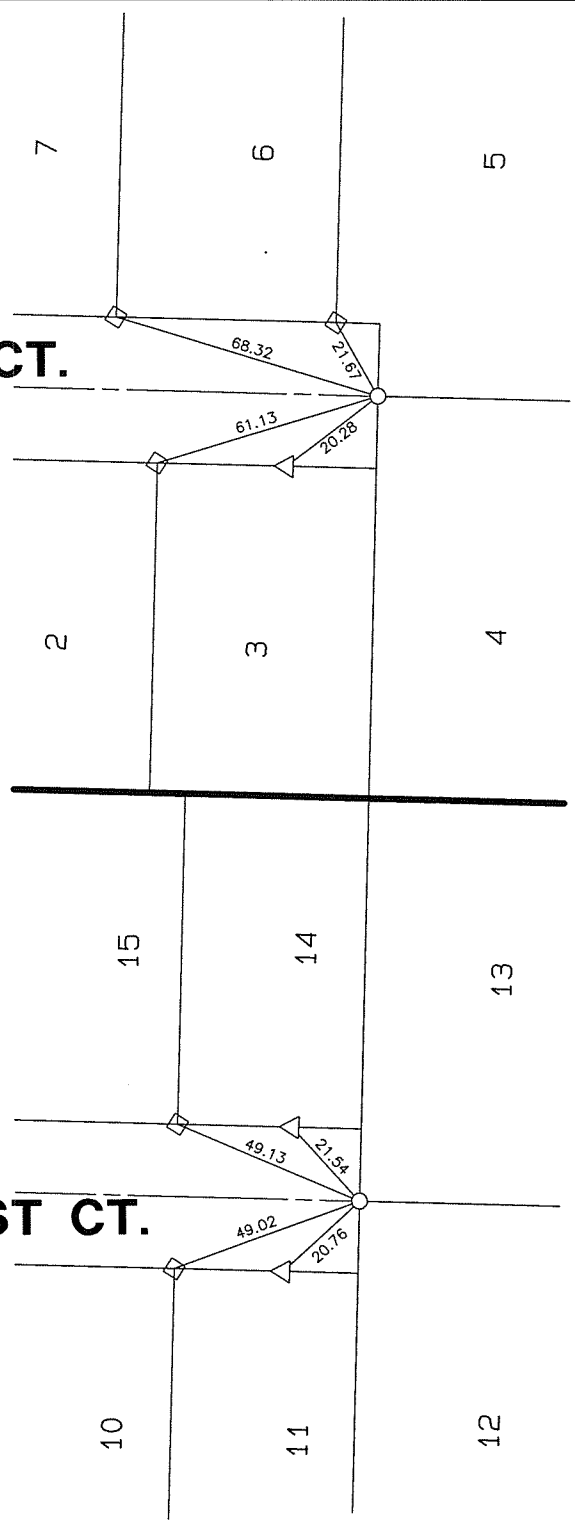

- INDICATES SET 1" I.P. W/ PLASTIC PLUG STAMPED LS 5529
- △ INDICATES SET RAMSET NAIL IN CURB
- INDICATES SET RAMSET NAIL & TAG STAMPED LS 5529 IN CURB

SCALE:	NTS
DATE:	12-28-04
CHK. BY:	<i>mf</i>
DR. BY:	<i>mf</i>
W.D.:	98-302
F.B.:	1998

OFFICIAL TIE PLAT

CITY OF RIVERSIDE

TRACT 29090 & -6

SHEET	17
OF	26 SHEETS
FILE NO.	99-311TIES.pro