


SWING TIES

REF: 10529.TIF
 CRFB 984/41
 CRFB 980/73
 CRFB 941/11

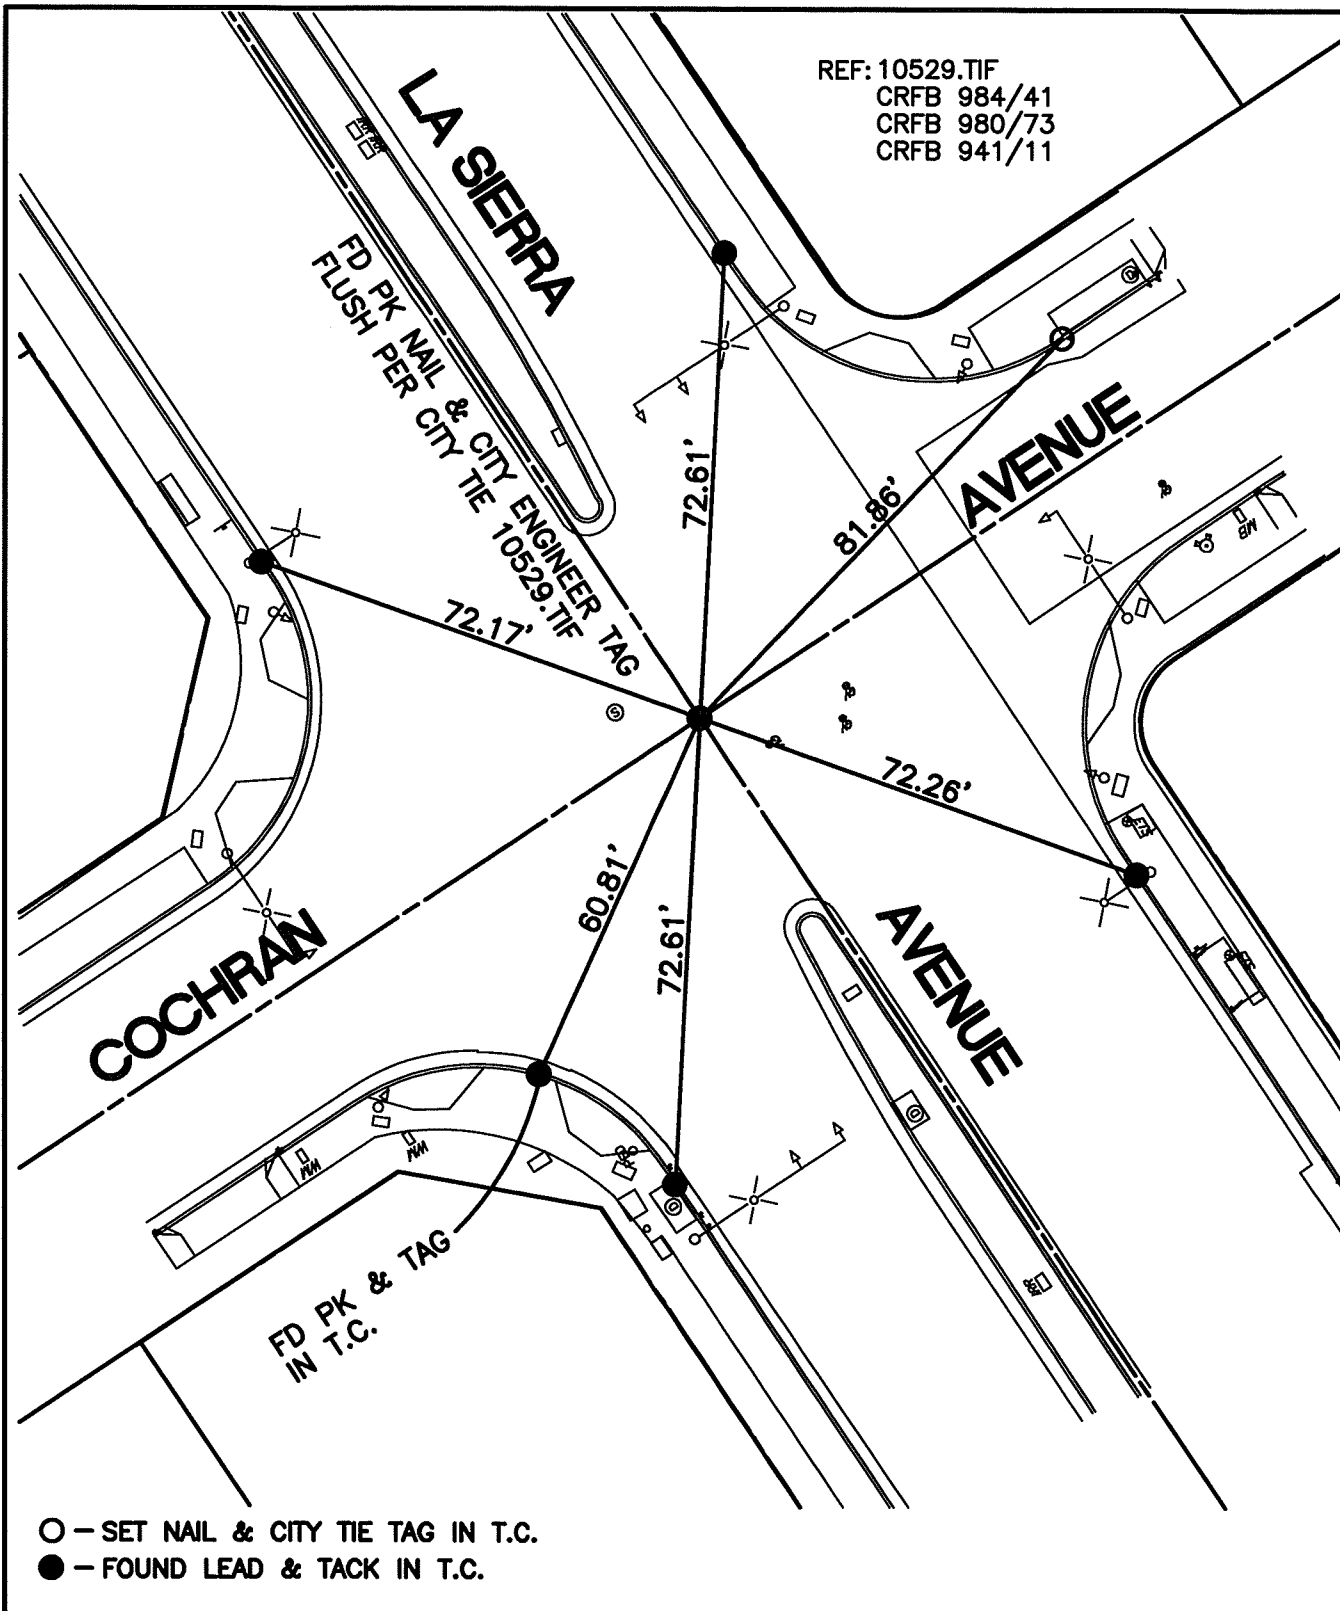

- - SET NAIL & CITY TIE TAG IN T.C.
- - FOUND LEAD & TACK IN T.C.

STREET: LA SIERRA AVENUE

STREET: COCHRAN AVENUE

OFFICIAL USE ONLY

14271.TIF

SCALE: 1"=30'
 DATE: 10/23/13
 DRAWN BY: CURT
 F.B.:
 SEC: 14 T.3S.,R.6W

OFFICIAL TIE PLAT CITY OF RIVERSIDE

THESE TIES ARE FOR THE PURPOSE OF PERPETUATING THE FOUND MONUMENTATION. NO CLAIM IS MADE AS THE RELATIONSHIP OF THE POINTS OR LINES SHOWN HEREON TO TRUE BOUNDARY LOCATIONS



SHEET 1 OF 1