


SWING TIES

REF: (XX.XX) INDICATES RECORD DISTANCE PER 7836.TIF

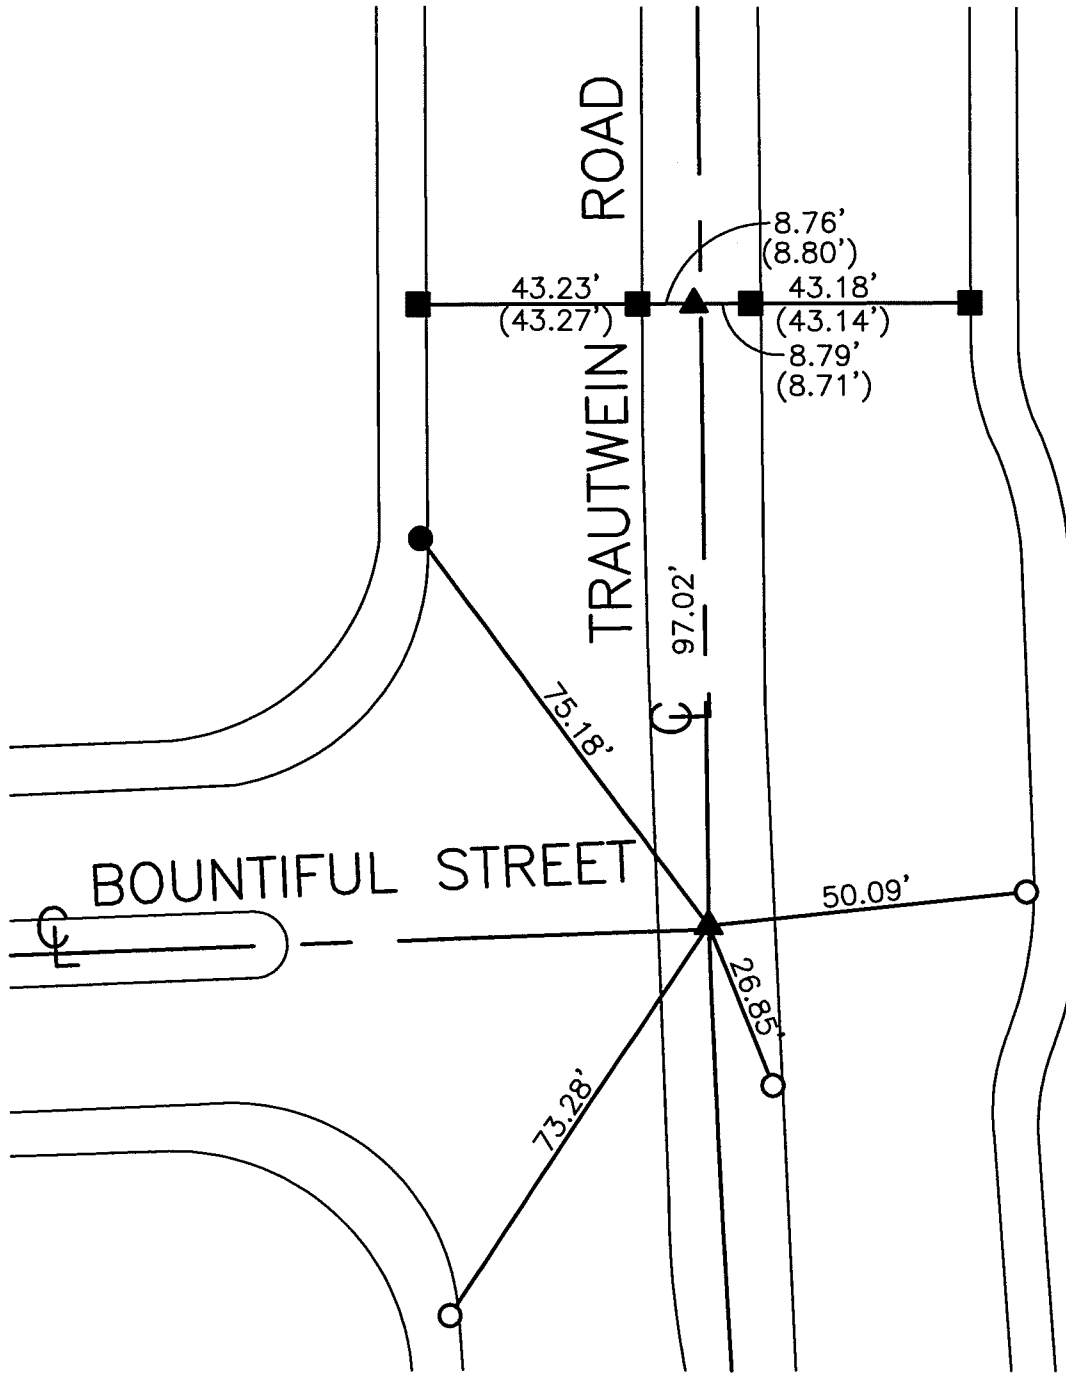

STREET: TRAUTWEIN ROAD

X-STREET: BOUNTIFUL STREET

OFFICIAL USE ONLY

14278.TIF

- - SET NAIL & CITY TIE TAG IN T.C.
- - SET P.K. NAIL
- - FOUND RAMSET NAIL IN T.C.
- ▲ - FOUND 1" I.P. W/ PLUG, ILLEGIBLE

SCALE: 1"=30'
DATE: 8/19/14
DRAWN BY: JDF
F.B.:
SEC: T.3S., R.4W SEC. 20

OFFICIAL TIE PLAT CITY OF RIVERSIDE

THESE TIES ARE FOR THE PURPOSE OF PERPETUATING THE FOUND MONUMENTATION. NO CLAIM IS MADE AS THE RELATIONSHIP OF THE POINTS OR LINES SHOWN HEREON TO TRUE BOUNDARY LOCATIONS



SHEET 1 OF 1