


14300.TIF

Street: LA SIERRA AVE.

OFFICIAL USE ONLY

X-Street: CAMPBELL AVE.

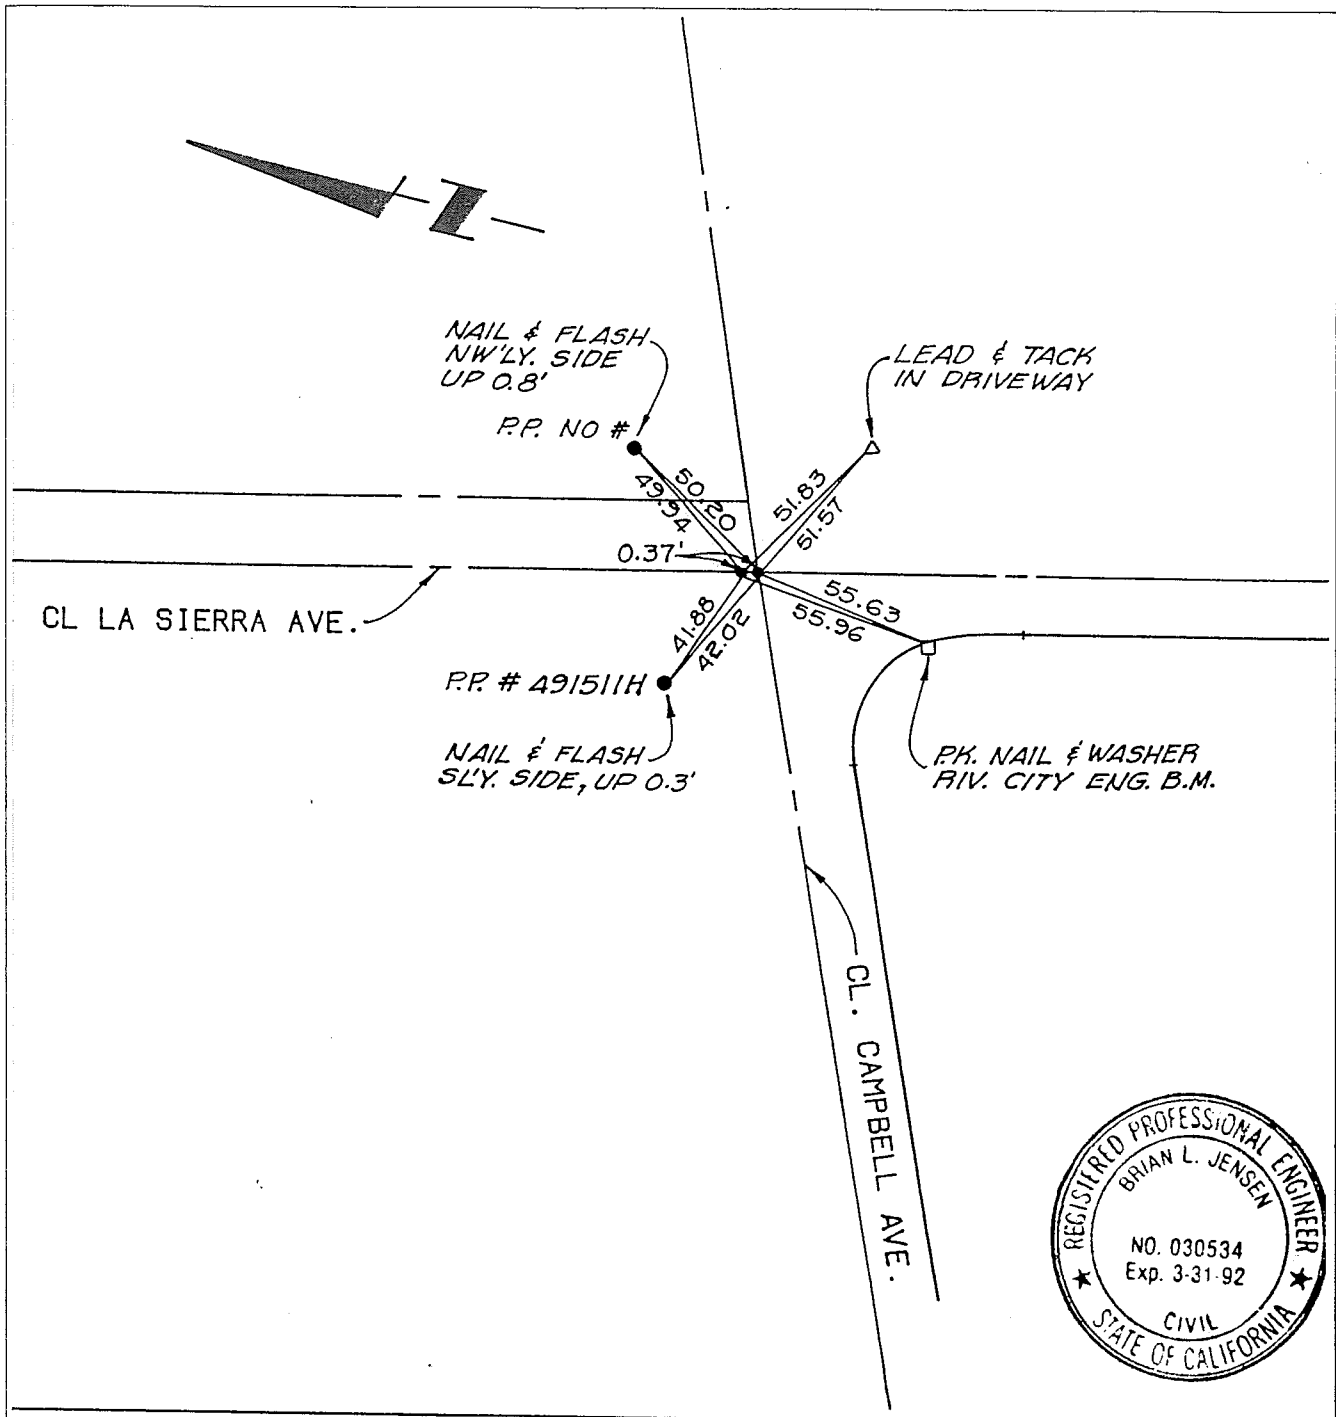

CENTERLINE TIES TR. NO. 22001 CITY OF RIVERSIDE

- ✕ FD. Ramset Nail on T/C
  - FD. LD. & TK. on T/C
  - FD. "C" Nail on T/C
  - Set LD. & TK. on T/C
- P.K. and City Engineer tag to be set @ surface after street construction is complete. (If possible)

Scale: .

Date: .

Drawn by: .

F.B.: .

TR-

**OFFICIAL TIE PLAT**  
CITY OF RIVERSIDE

*These ties are for the purpose of perpetuating the found monumentation. No claim is made as to the relationship of the points or lines shown hereon to true boundary locations.*

Cadme MB: 49-3