

14359.TIF


adkan
ENGINEERS
RIVERSIDE, CA

CENTERLINE TIE SHEET


JOB TRACT NO. 29515 JOB NO. 6500
DRAWN BY: CS DATE 04/2015 SHEET NO. 28 OF 42

26

27

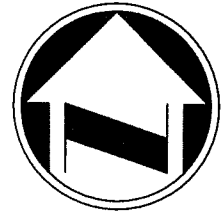

N.T.S.

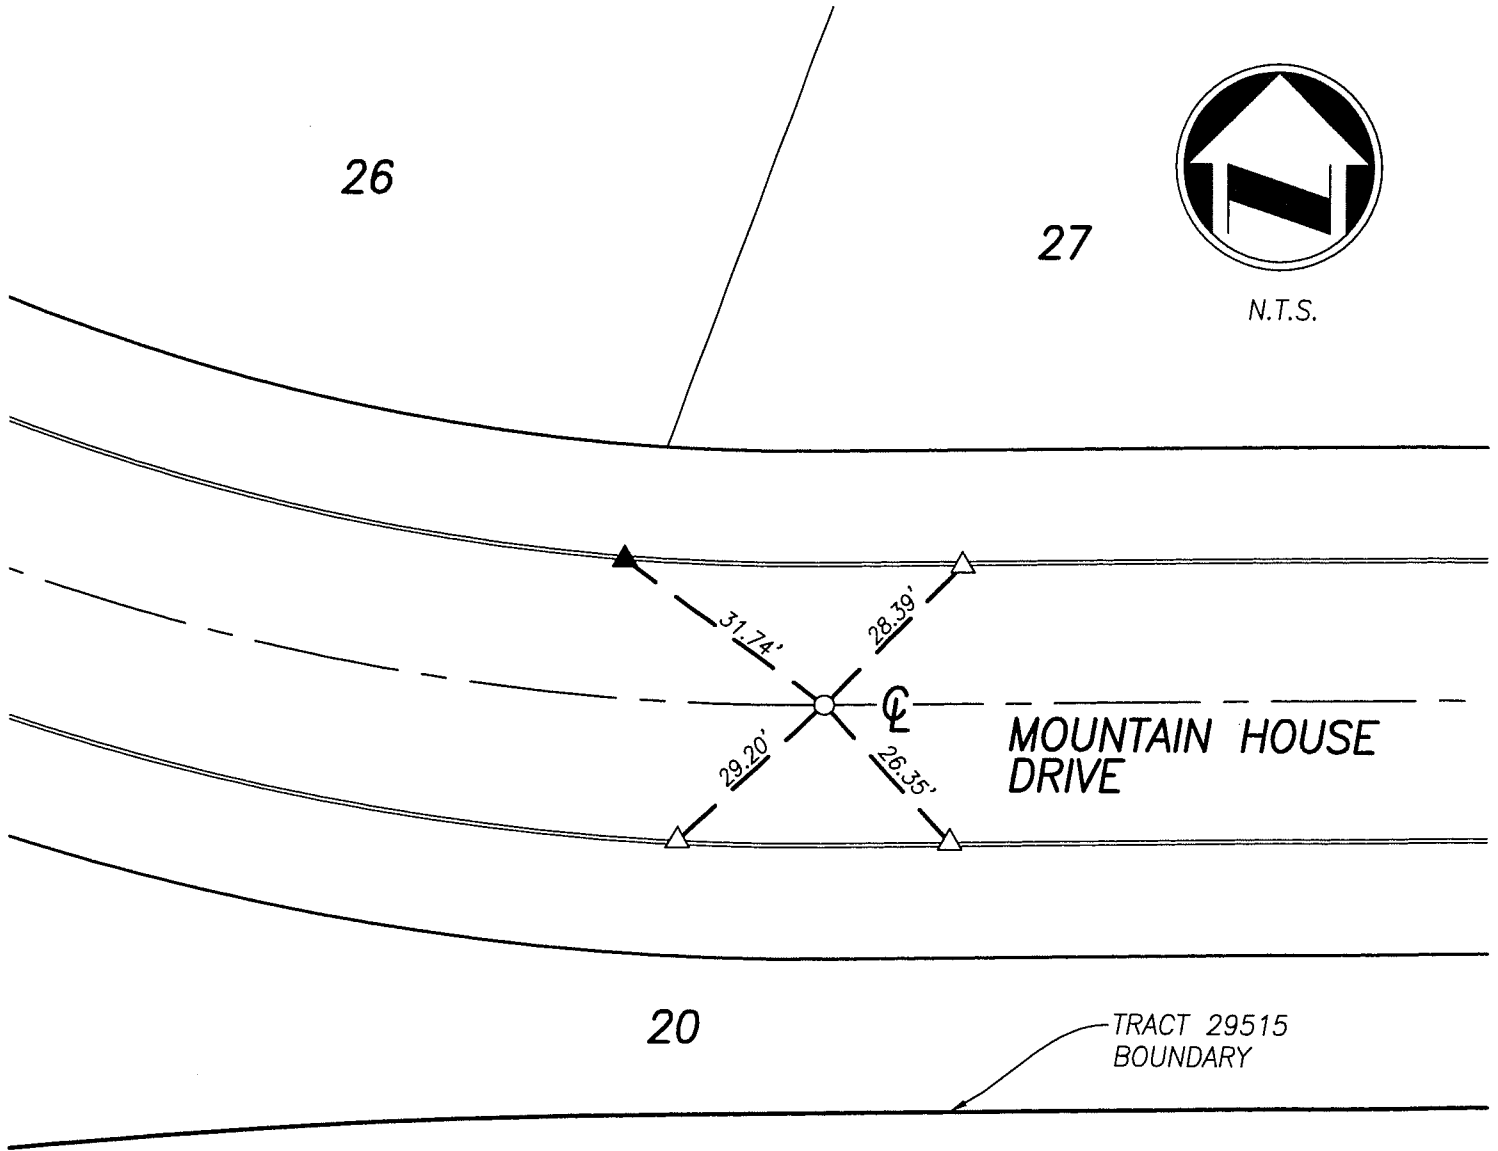

LEGEND

- ▲ INDICATES FOUND LEAD & L.S. TAG 5390 IN TOP OF CURB ON THE PROLONGATION OF THE LOT LINE
- SET 1" IRON PIPE, FLUSH AND L.S. 5390
- △ INDICATES SET LEAD & L.S. 5390 "TIE" TAG IN TOP OF CURB

DATE: 4-15-15

[Signature]
EDY POWELL ADKISON
L.S. 5390, EXPIRES 9/30/16

