


14372.TIF

**adkan**  
**ENGINEERS**  
RIVERSIDE, CA

CENTERLINE TIE SHEET

JOB TRACT NO. 29515 JOB NO. 6500  
DRAWN BY: CS DATE 04/2015 SHEET NO. 41 OF 42

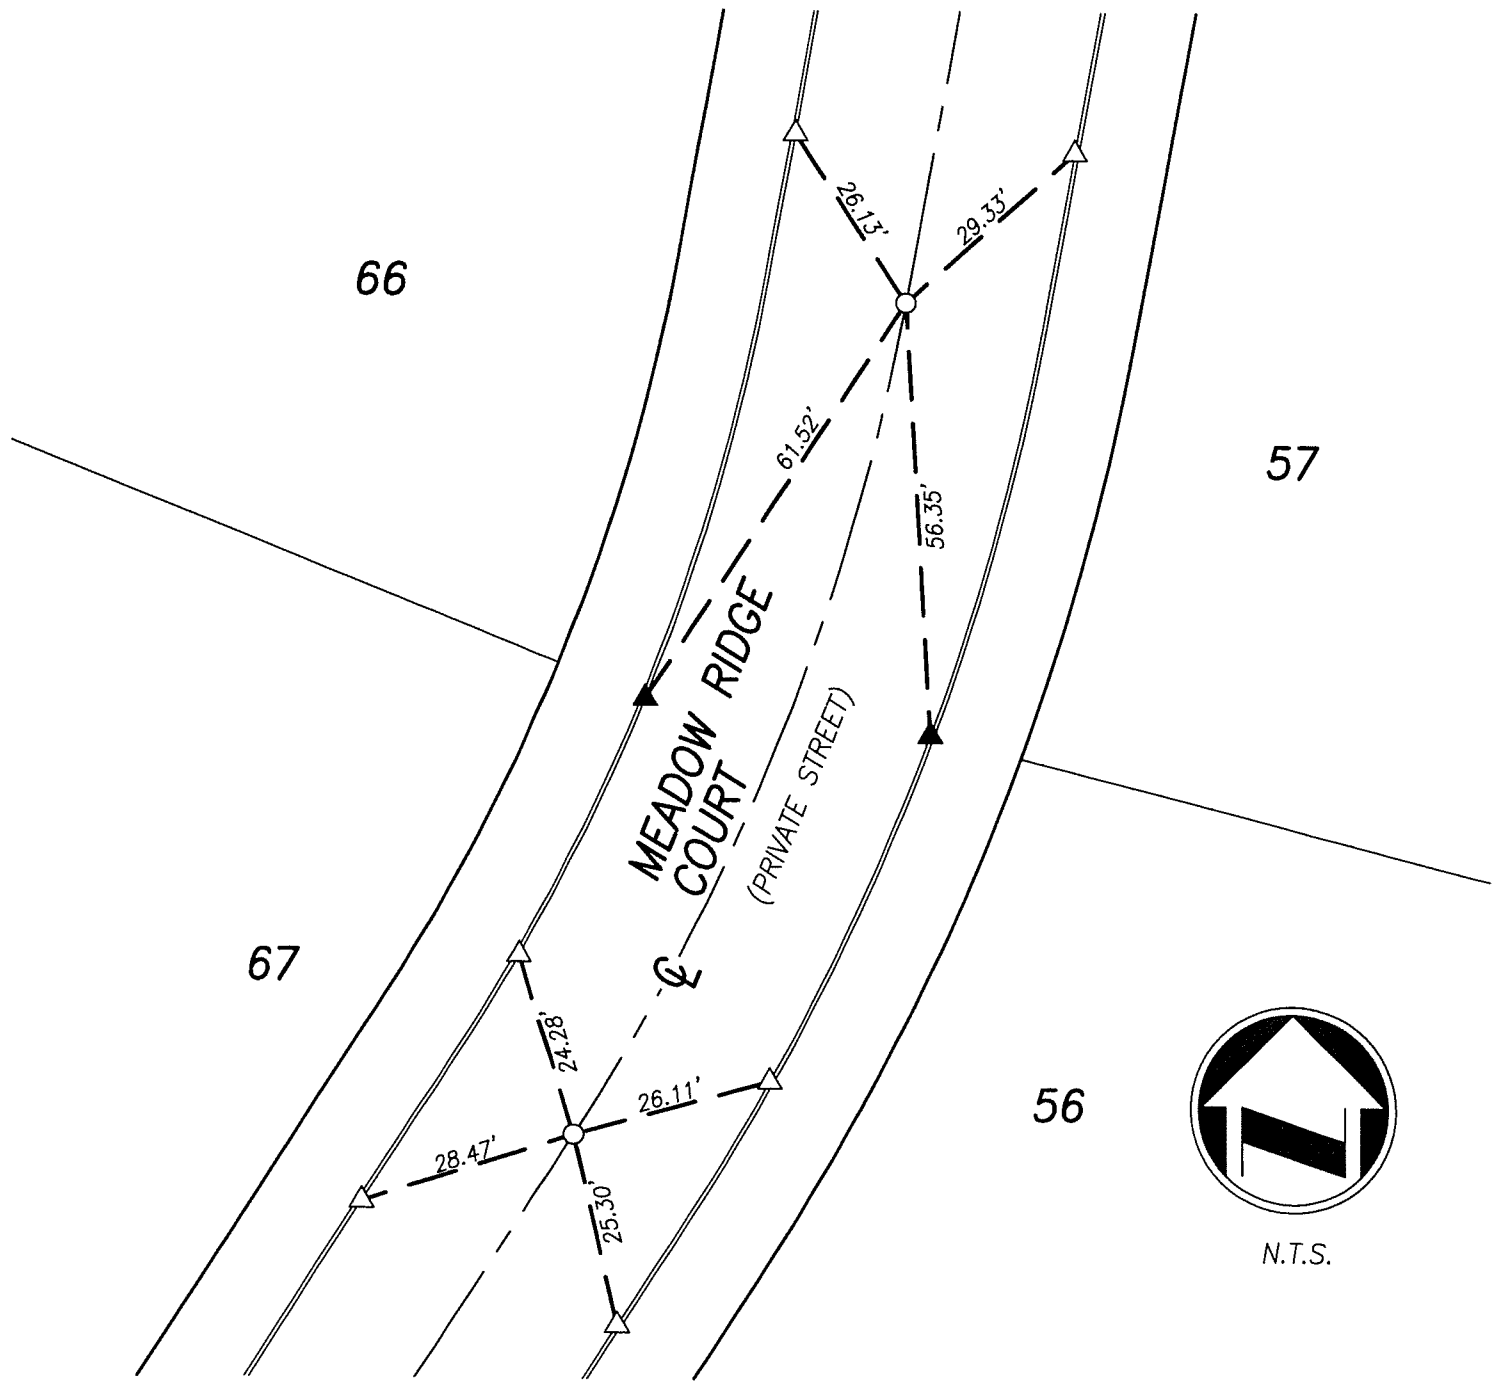


**LEGEND**

- ▲ INDICATES FOUND LEAD & L.S. TAG 5390 IN TOP OF CURB ON THE PROLONGATION OF THE LOT LINE
- SET 1" IRON PIPE FLUSH TAGGED L.S. 5390
- △ INDICATES SET LEAD & L.S. 5390 "TIE" TAG IN TOP OF CURB

DATE: 4-15-15

*[Signature]*  
 EDY POWELL ADKISON  
 L.S. 5390, EXPIRES 9/30/16

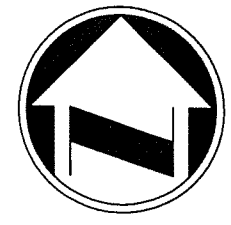

N.T.S.

