


FD. NOTHING @ SURFACE

14379.TIF

STREET: OVERLOOK PW

X-STREET: TR BNDY E. OF ALTON LN
OFFICIAL USE ONLY

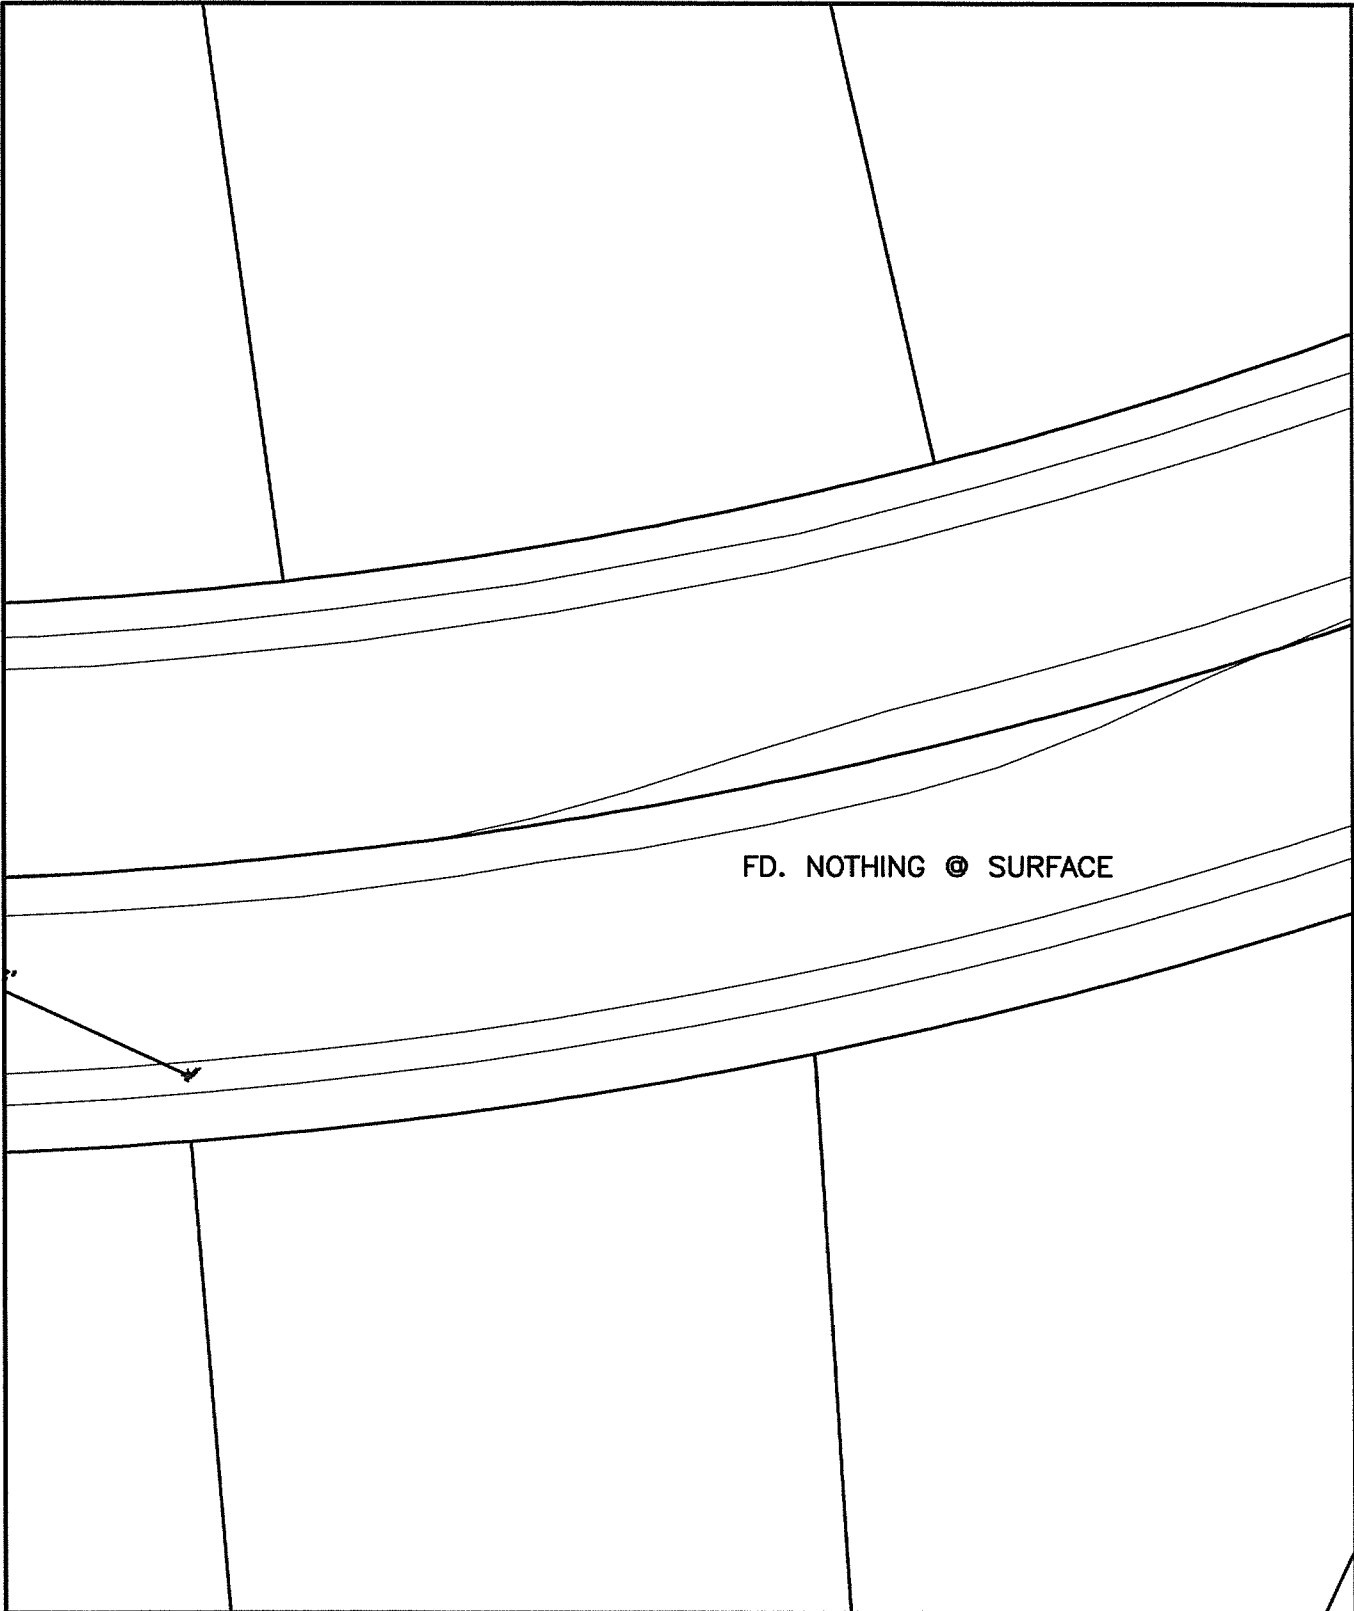

FD. NOTHING @ SURFACE

SCALE: 1"=40'

DATE: 14-12-01


DRAWN BY: L. HARRIS

F.B.:

TR-SEC: T.3S., R.5W.-11

OFFICIAL TIE PLAT
CITY OF RIVERSIDE

THESE TIES ARE FOR THE PURPOSE OF PERPETUATING THE FOUND MONUMENTATION. NO CLAIM IS MADE AS THE RELATIONSHIP OF THE POINTS OR LINES SHOWN HEREON TO TRUE BOUNDARY LOCATIONS

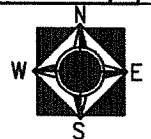

SHEET 1 OF 1
Cadme MB: 69-6