

FD. NOTHING @ SURFACE


14390.TIF

STREET: OVERLOOK PARKWAY

OFFICIAL USE ONLY

X-STREET:


BRECKENRIDGE DRIVE

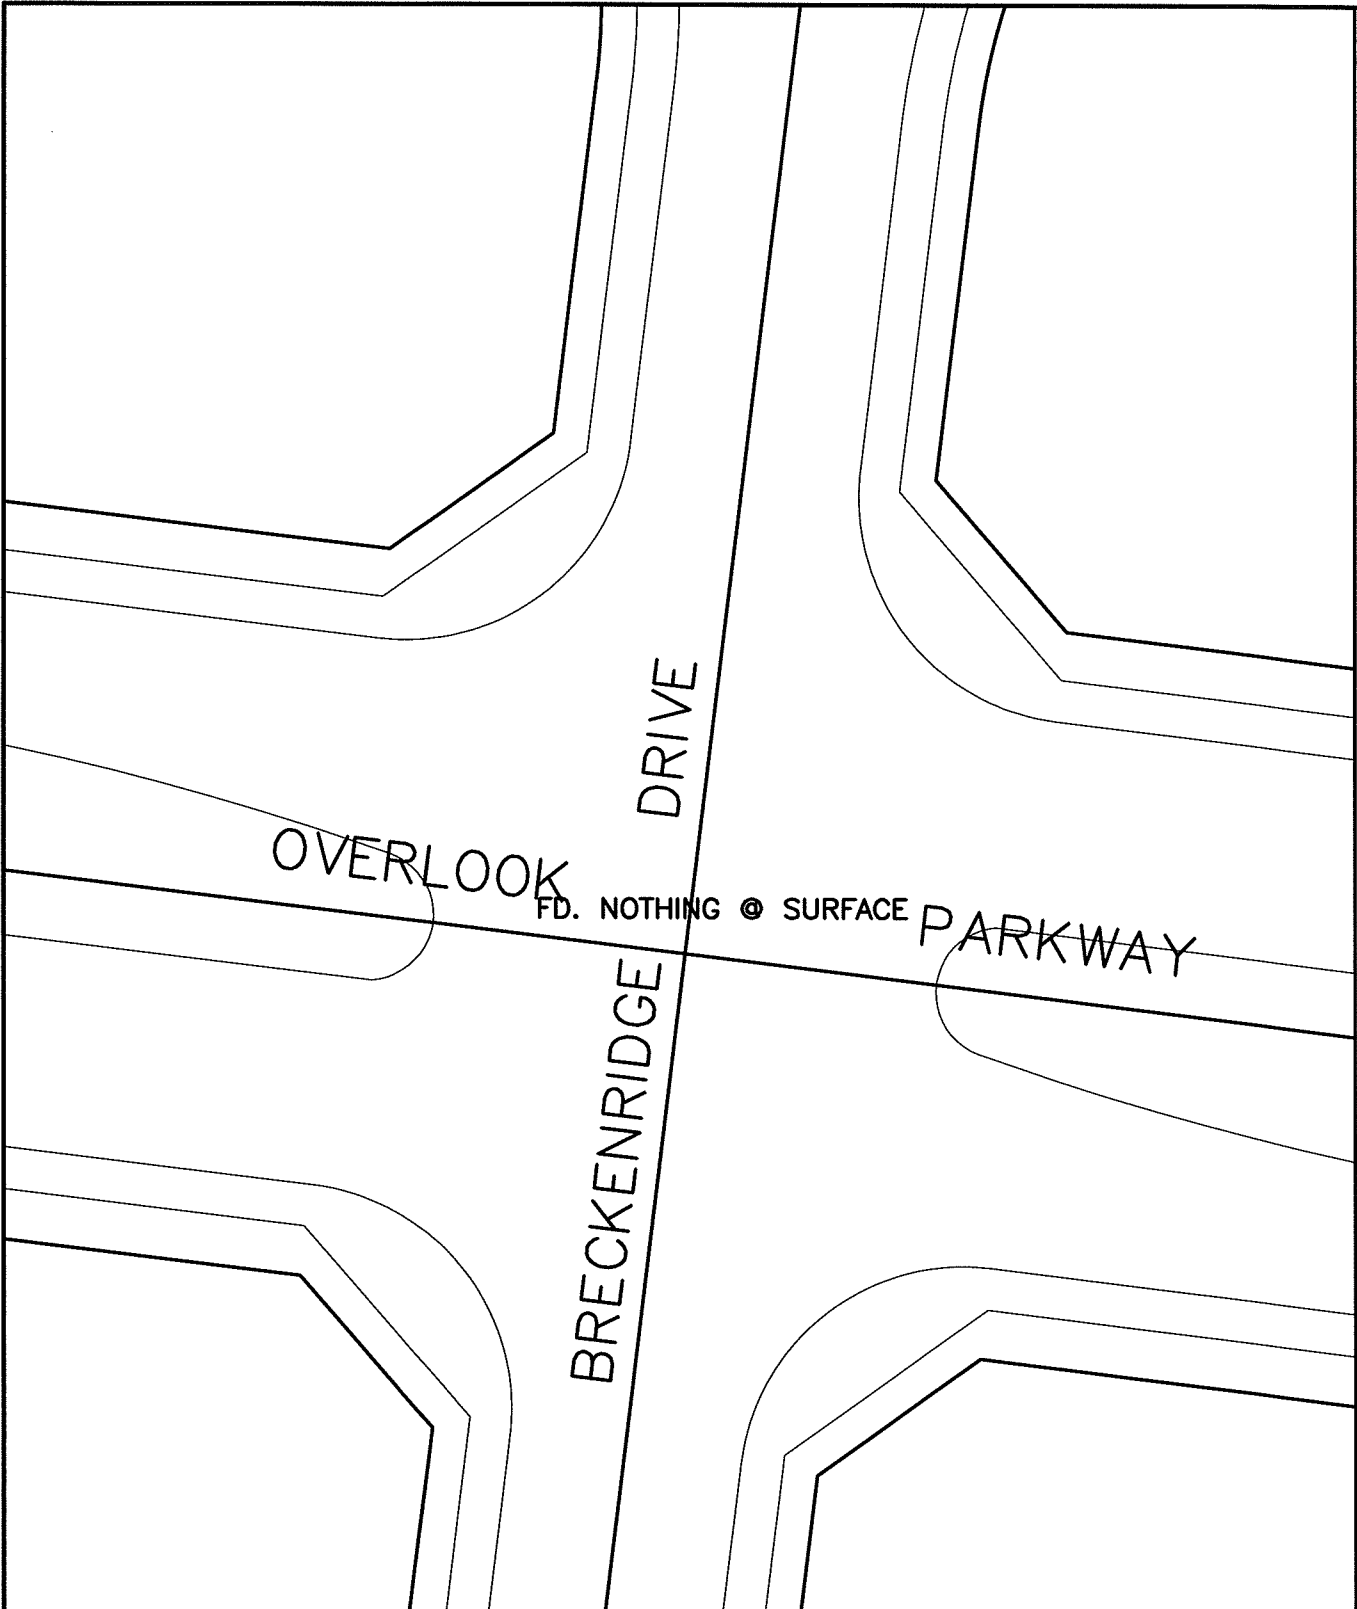

SCALE: 1"=20'
 DATE: 14-12-06
 DRAWN BY: L. HARRIS
 F.B.:
 TR-SEC: T.3S., R.5W.-12

OFFICIAL TIE PLAT
 CITY OF RIVERSIDE

THESE TIES ARE FOR THE PURPOSE OF PERPETUATING THE FOUND
 MONUMENTATION. NO CLAIM IS MADE AS THE RELATIONSHIP OF THE
 POINTS OR LINES SHOWN HEREON TO TRUE BOUNDARY LOCATIONS

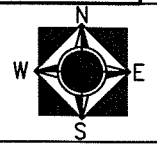

SHEET 1 OF 1
 Cadme MB: 70-8