

SWING TIES

14443.TIF


STREET: JURUPA AVENUE

OFFICIAL USE ONLY

X-STREET:

STREET: STREETER AVENUE

HISTORICAL DATA
 - 4533.TIF
 - 7642.TIF

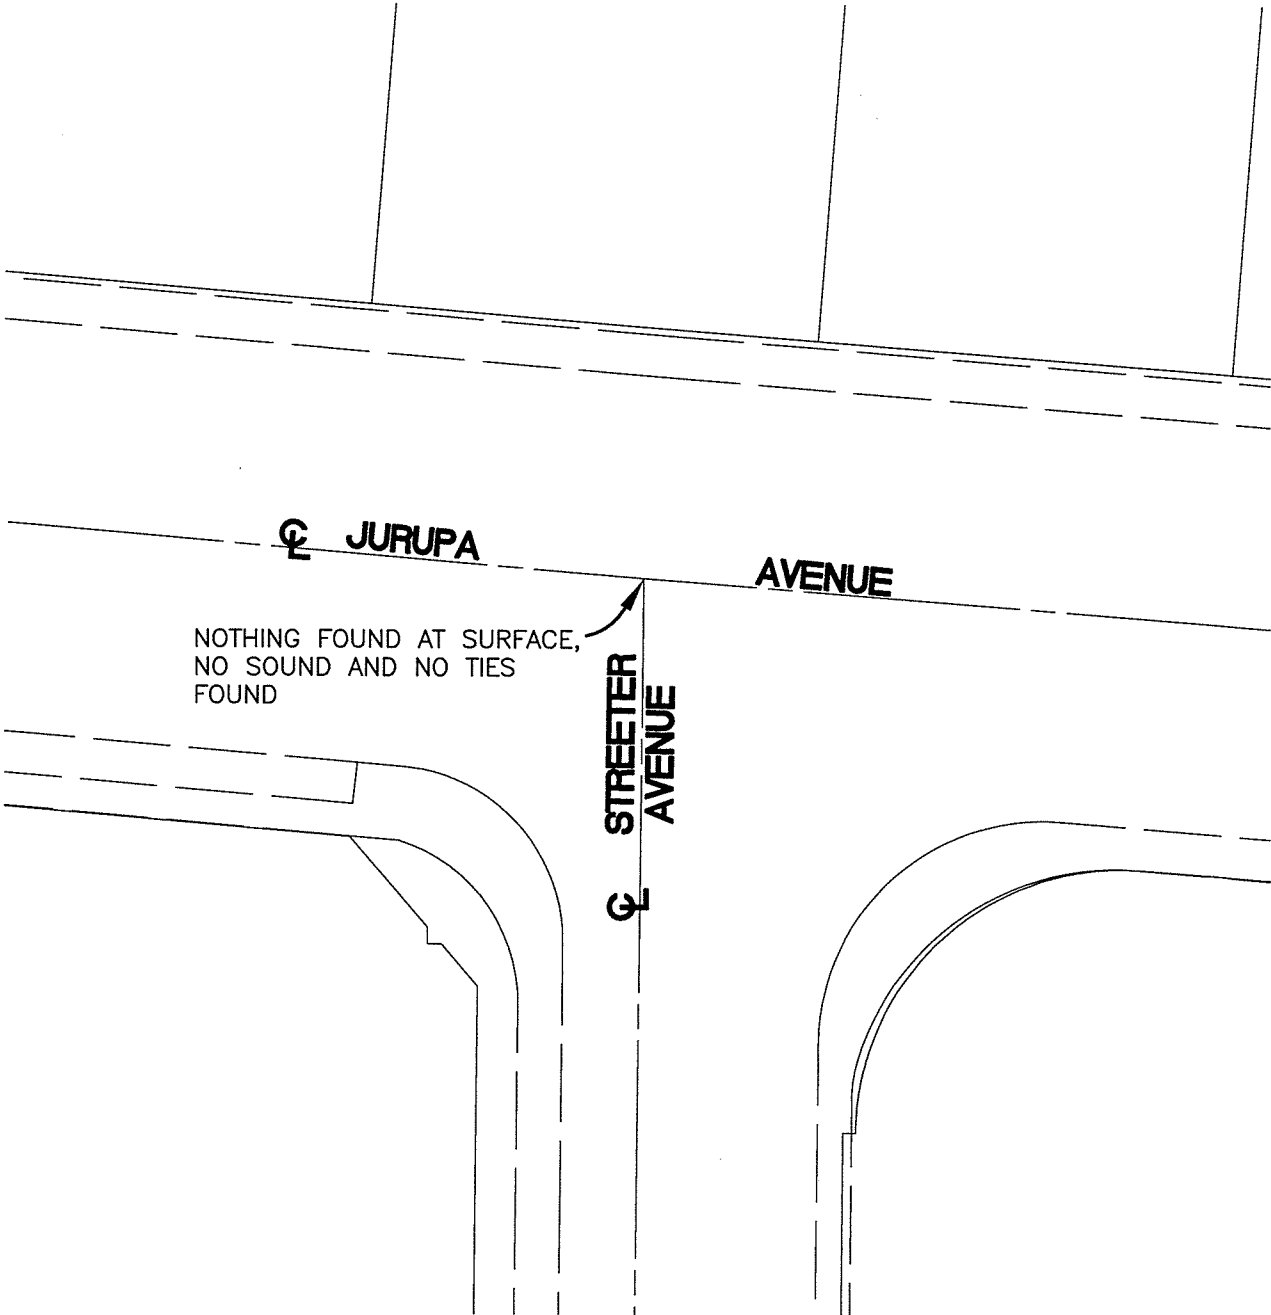

SCALE: 1" = 30'

DATE: MAY 16, 2016

DRAWN BY: JDF

F.B.:

SEC: 29 T.2S., R.5W

OFFICIAL TIE PLAT CITY OF RIVERSIDE

THESE TIES ARE FOR THE PURPOSE OF PERPETUATING THE FOUND MONUMENTATION. NO CLAIM IS MADE AS THE RELATIONSHIP OF THE POINTS OR LINES SHOWN HEREON TO TRUE BOUNDARY LOCATIONS



SHEET 1 OF 1