


# SWING TIES

HISTORICAL DATA  
 - CRFB 610/21  
 - CRFB 622/11  
 - 9899.TIF

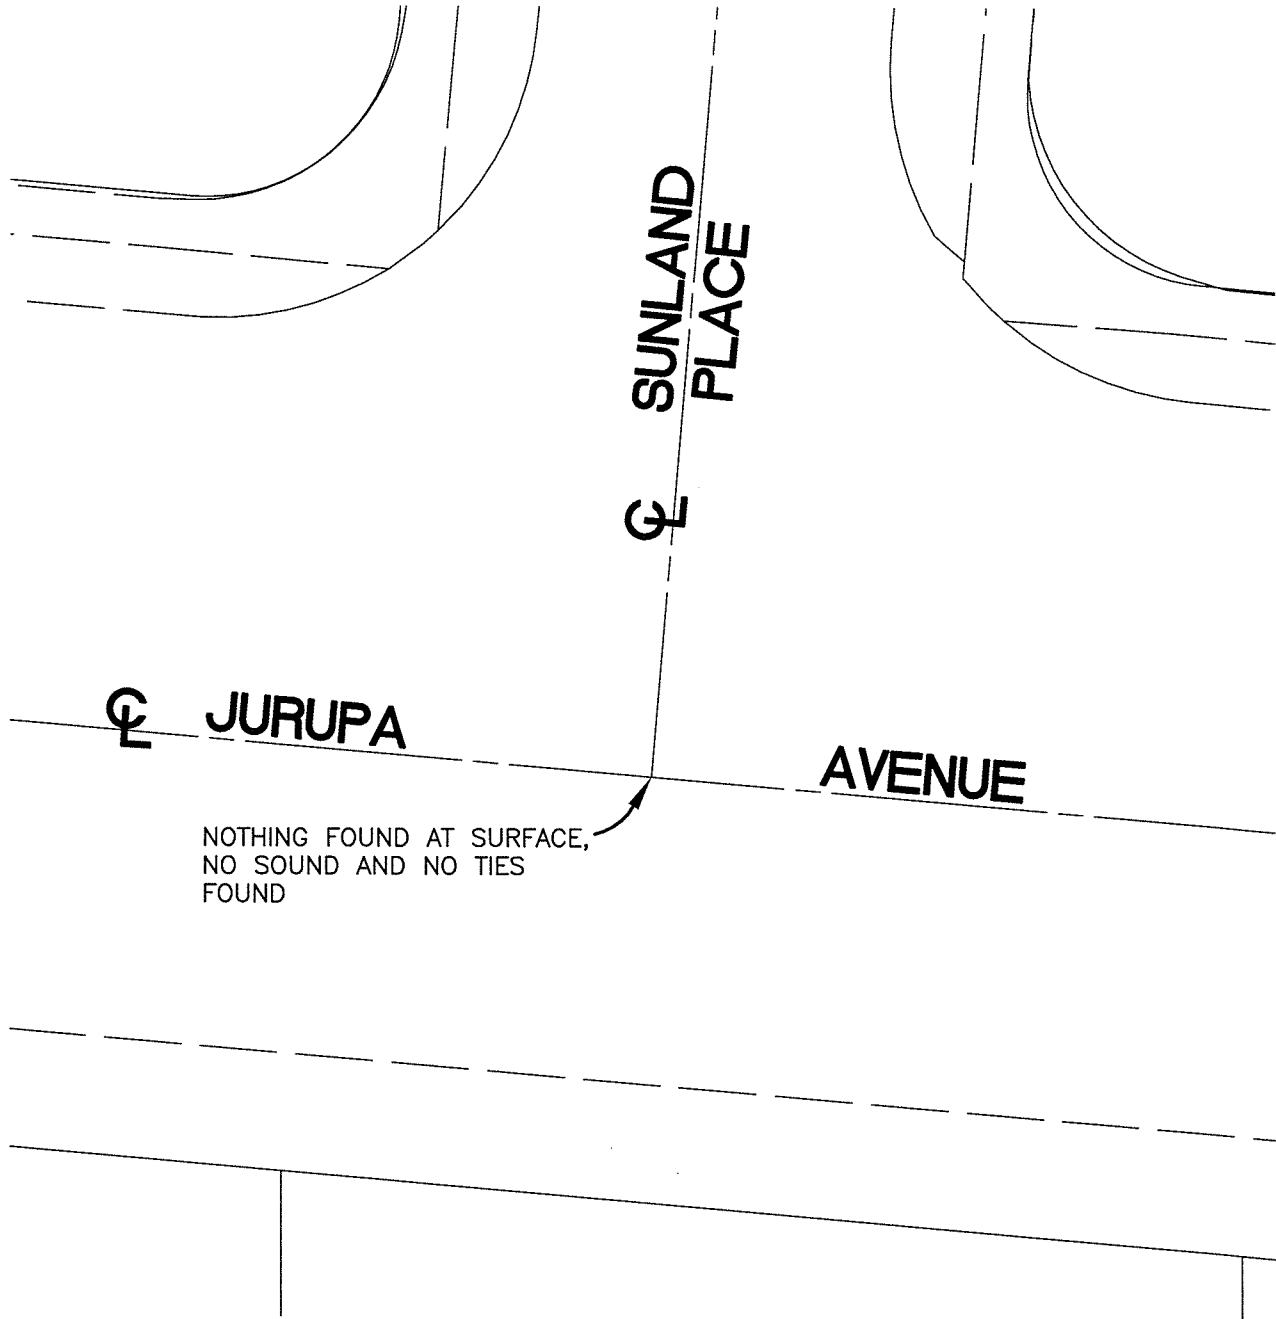

STREET: JURUPA AVENUE

X-STREET:

SUNLAND PLACE

OFFICIAL USE ONLY

1999.S.TIF

SCALE: 1" = 20'  
 DATE: MAY 16, 2016  
 DRAWN BY: JDF  
 F.B.:  
 SEC: 29 T.2S., R.5W 3

## OFFICIAL TIE PLAT CITY OF RIVERSIDE

THESE TIES ARE FOR THE PURPOSE OF PERPETUATING THE FOUND MONUMENTATION. NO CLAIM IS MADE AS THE RELATIONSHIP OF THE POINTS OR LINES SHOWN HEREON TO TRUE BOUNDARY LOCATIONS



SHEET 1 OF 1