

SWING TIES


HISTORICAL DATA
 - 4861.TIF
 - CRFB 799/65

14445.TIF

STREET: LINCOLN AVENUE

OFFICIAL USE ONLY

X-STREET: BAUTISTA STREET

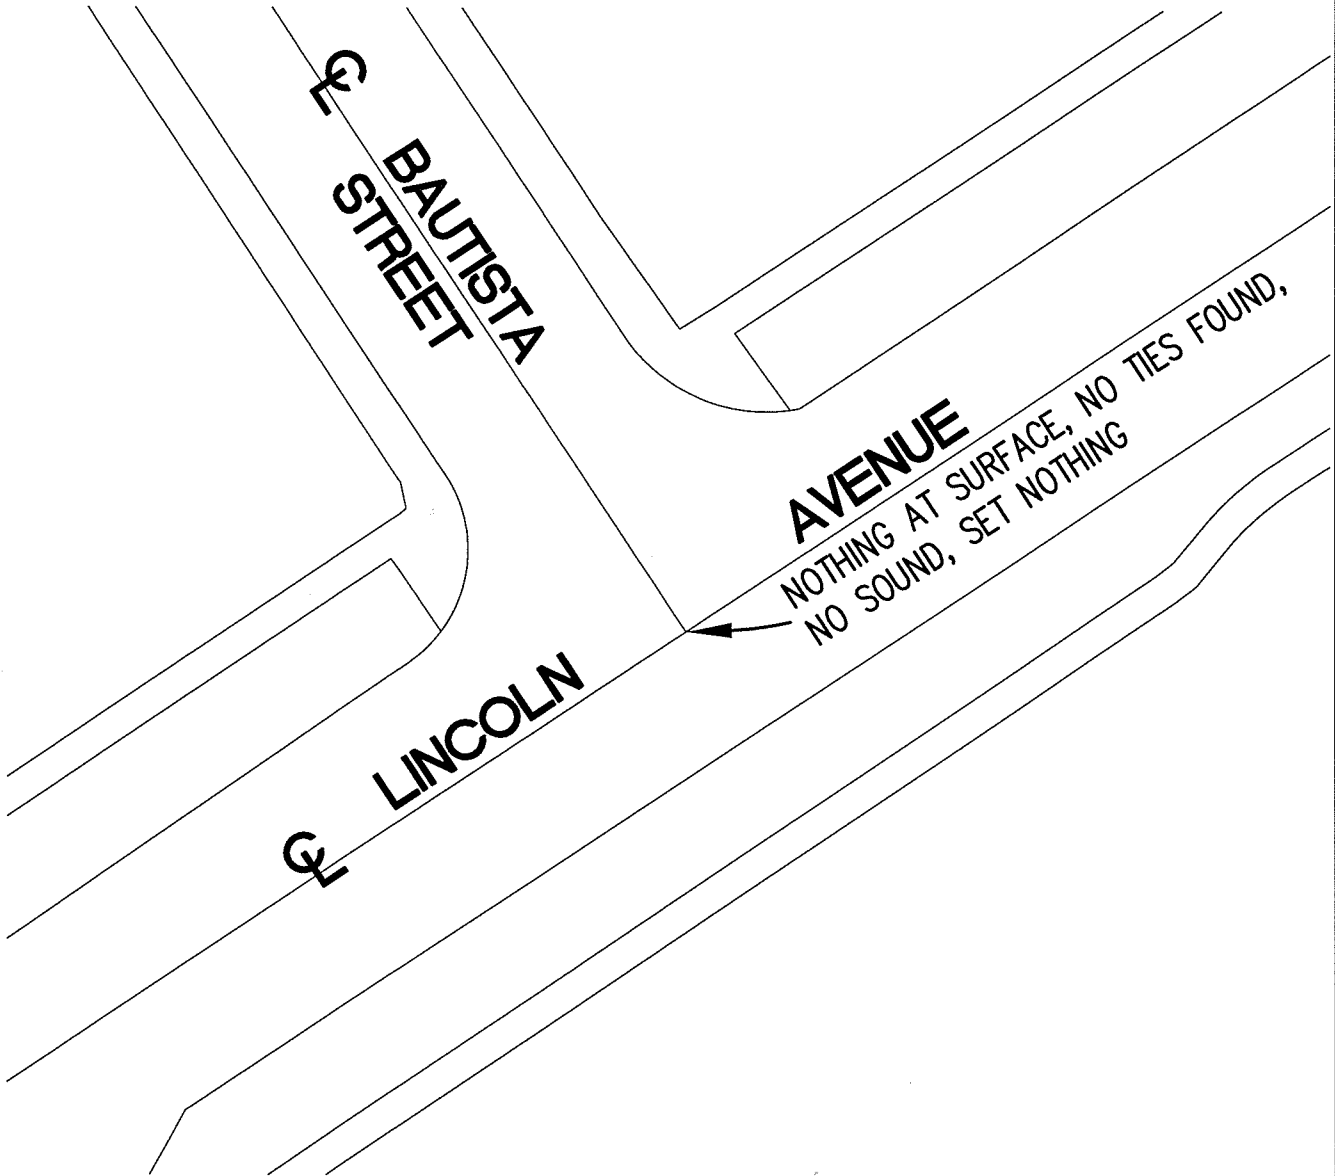

SCALE: 1"=30'
 DATE: AUGUST 26, 2016
 DRAWN BY: JDF
 F.B.:
 SEC: 2 T.3S.,R.5W

OFFICIAL TIE PLAT CITY OF RIVERSIDE

THESE TIES ARE FOR THE PURPOSE OF PERPETUATING THE FOUND MONUMENTATION. NO CLAIM IS MADE AS THE RELATIONSHIP OF THE POINTS OR LINES SHOWN HEREON TO TRUE BOUNDARY LOCATIONS



SHEET 1 OF 1