


SWING TIES

HISTORICAL DATA

- (XX.XX) INDICATES RECORD DISTANCE PER 4912.TIF
- CRFB 969/58

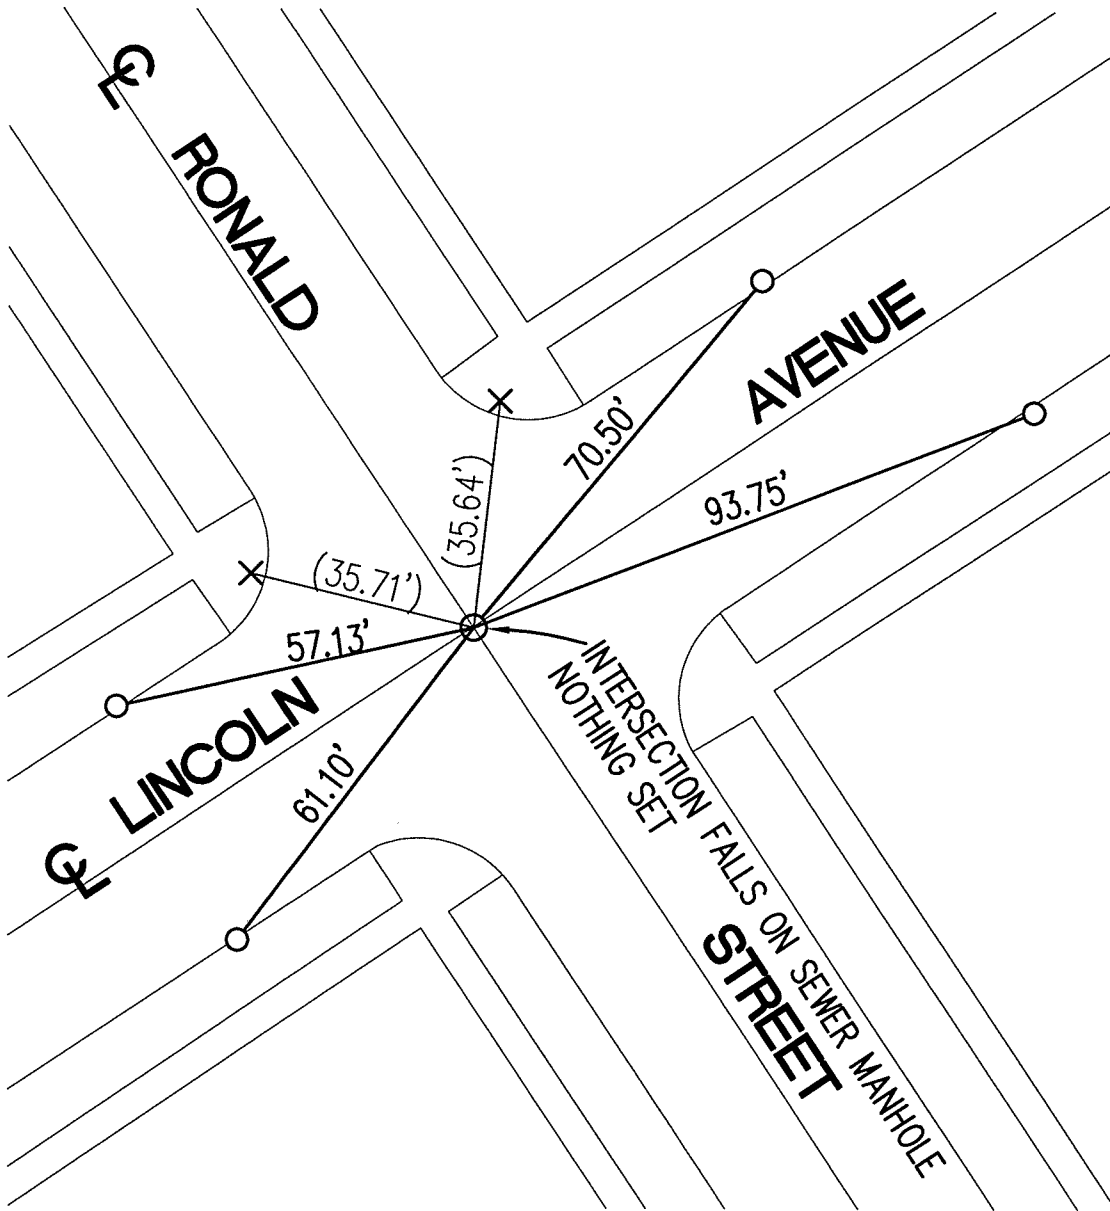

STREET: LINCOLN AVENUE

X-STREET: RONALD STREET

OFFICIAL USE ONLY

14446.TIF

- X - FOUND RAMSET STUD IN T.C. DESTROYED BY CONSTRUCTION
- O - SET CTT IN T.C.

| | |
|-----------|-----------------|
| SCALE: | 1"=30' |
| DATE: | AUGUST 26, 2016 |
| DRAWN BY: | JDF |
| F.B.: | |
| SEC: | 2 T.3S.,R.5W |

OFFICIAL TIE PLAT CITY OF RIVERSIDE

THESE TIES ARE FOR THE PURPOSE OF PERPETUATING THE FOUND MONUMENTATION. NO CLAIM IS MADE AS THE RELATIONSHIP OF THE POINTS OR LINES SHOWN HEREON TO TRUE BOUNDARY LOCATIONS



SHEET 1 OF 1