


14449.TIF

STREET: ESTRELLA HILLS STREET X-STREET: COUNTRY ROSE DRIVE  
OFFICIAL USE ONLY

HISTORICAL DATA  
13722.TIF  
TR 30756  
MB 362/72-77

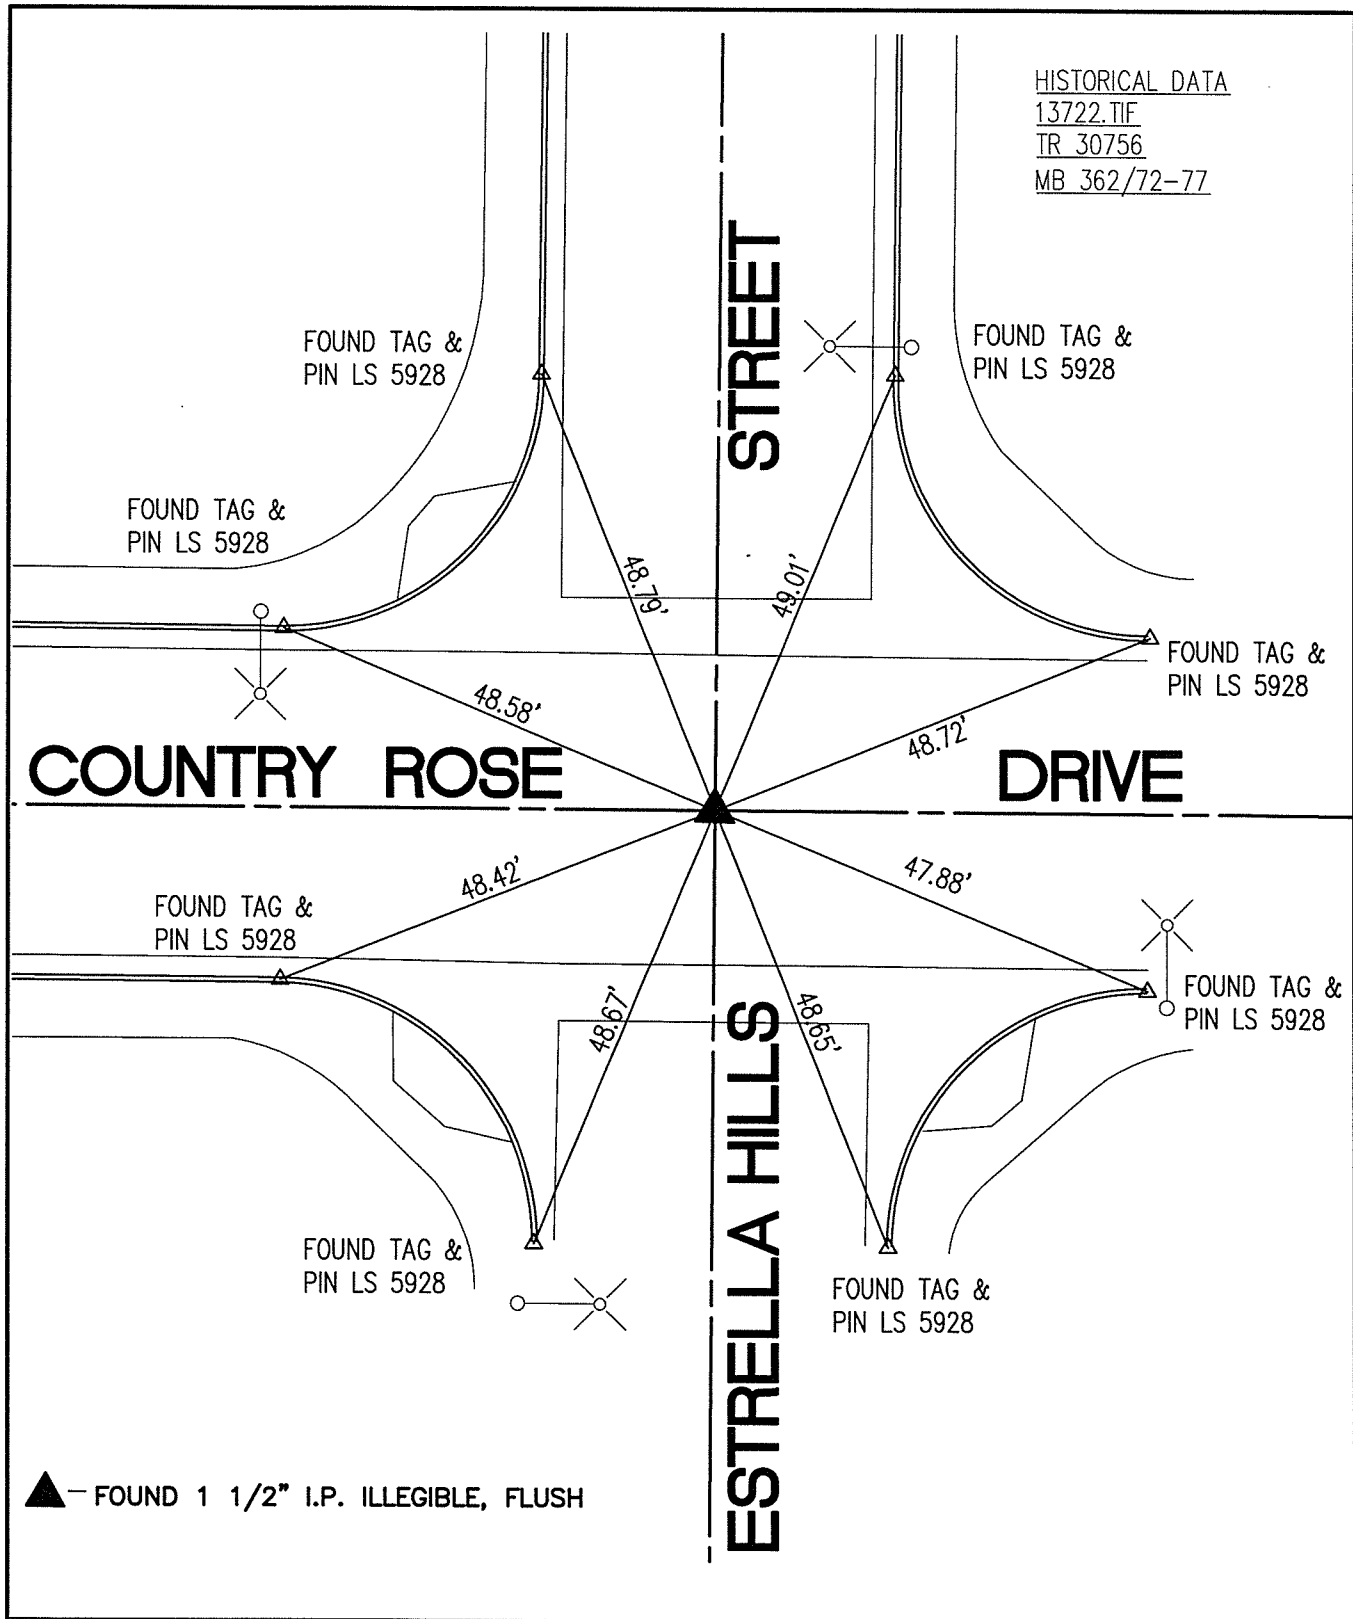

▲ - FOUND 1 1/2" I.P. ILLEGIBLE, FLUSH

SCALE: 1"=20'  
 DATE: 10.25.2012  
 DRAWN BY: B DURENTE  
 F.B.: SEE HISTORICAL DATA  
 SEC: T.3 S., R.4 W

**OFFICIAL TIE PLAT**  
**CITY OF RIVERSIDE**

THESE TIES ARE FOR THE PURPOSE OF PERPETUATING THE FOUND MONUMENTATION. NO CLAIM IS MADE AS THE RELATIONSHIP OF THE POINTS OR LINES SHOWN HEREON TO TRUE BOUNDARY LOCATIONS

SHEET 1 OF 1