



BROKEN BOW DR - HIGHWAY TO PERMISSEION

14466.TIF

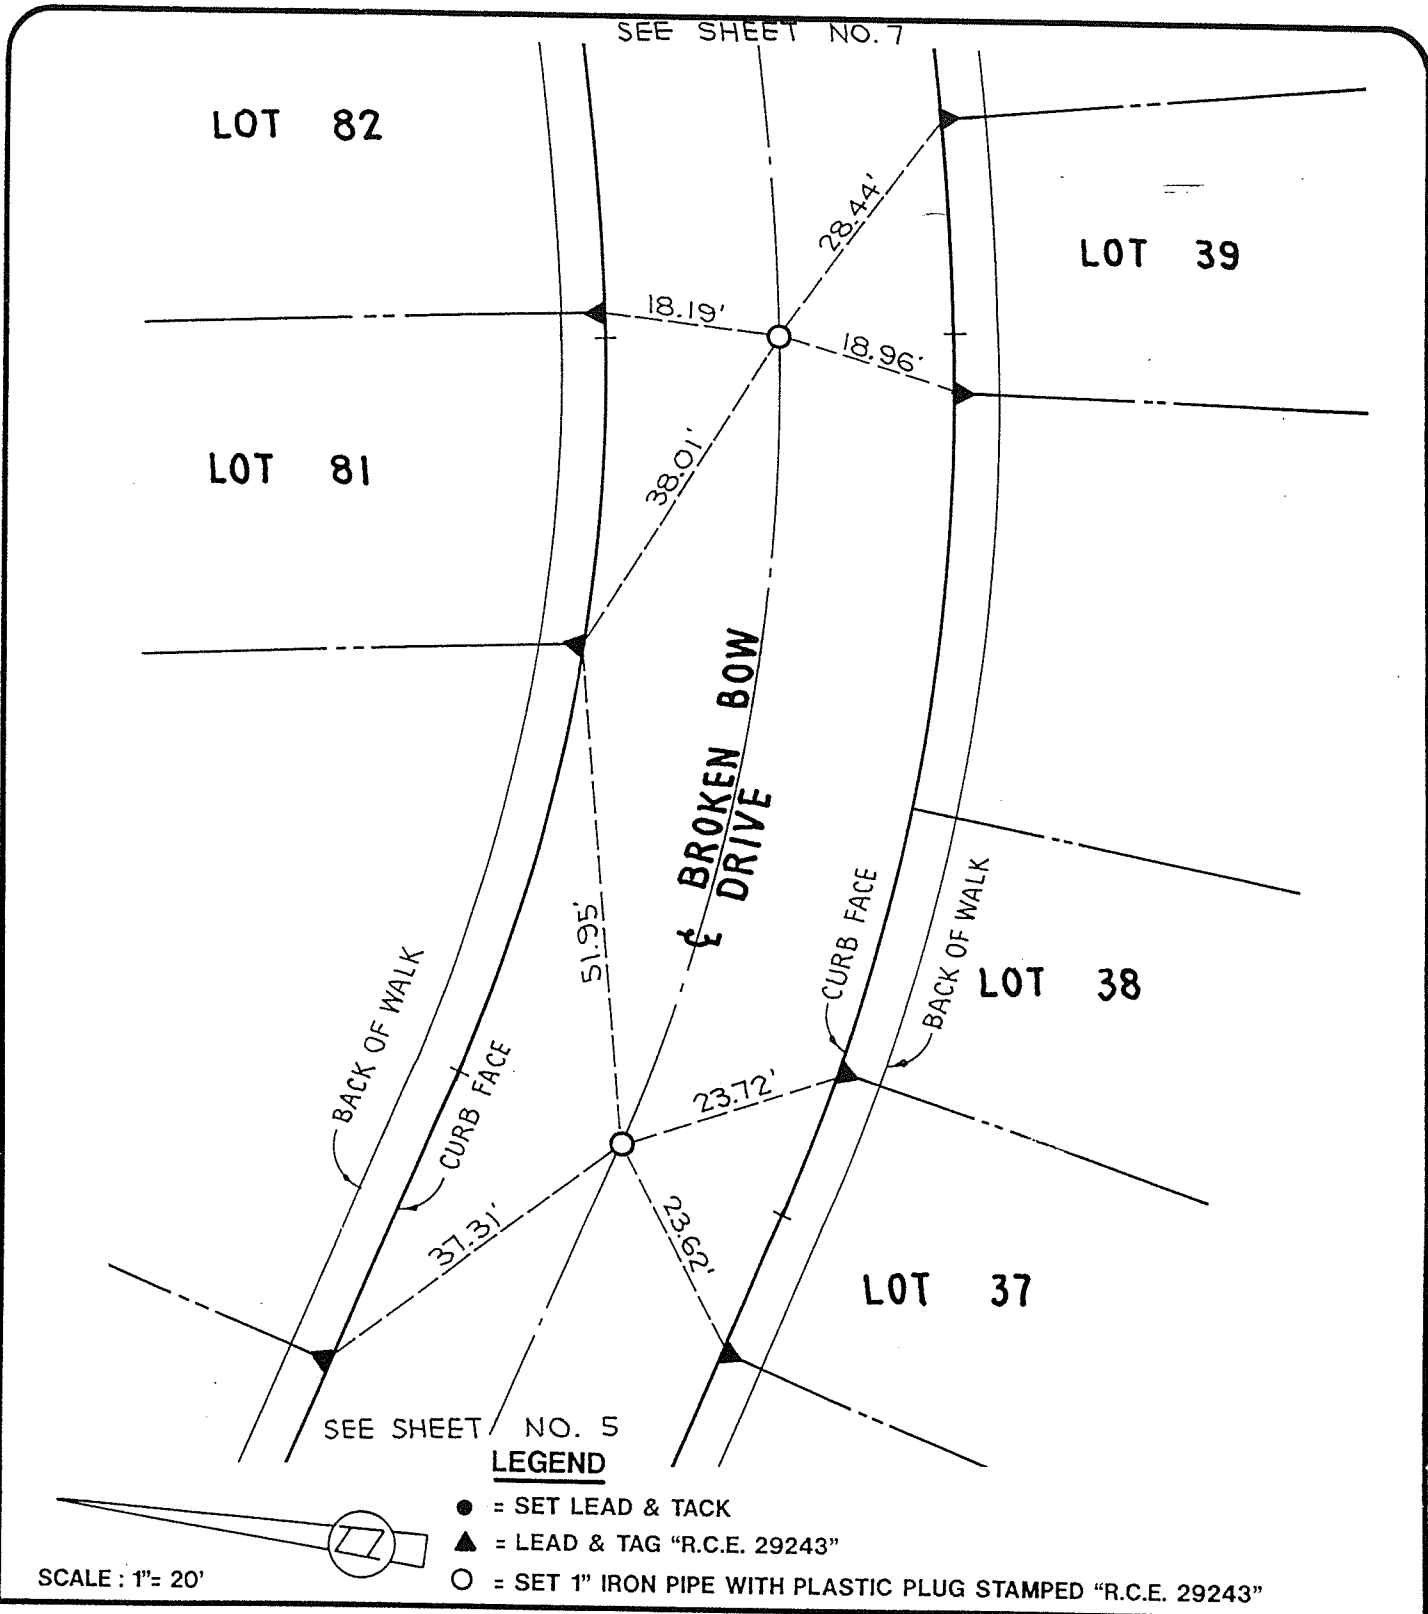

<b>CITY OF RIVERSIDE</b>		¢ SURVEY TIE	TRACT NO. 27288	
 <b>CHARCHOL/HARTMAN &amp; ASSOC.</b> PLANNING • ENGINEERING • SURVEYING <small>27127 CALLE ARROYO • SUITE 1904          SAN JUAN CAPISTRANO, CALIFORNIA 92675 • (714) 661-6695</small>		STREET / MONUMENT NO. <b>BROKEN BOW DRIVE</b>		
<b>CHARLES O. HARTMAN, R.C.E. 29243</b>		DRAWN		
		DATE		
DATE OF SURVEY: JULY, 1995		CHECKED	REV.	DATE
		APP'D.	PAGE	6 OF 12